

Metrolinx Reference Number: UR - 240885 - 002

Subject: OL - UR - 240885 - 002 - CoT - 2025 Sewer Rehabilitation Works Permit Application - Metrolinx
Ontario Line Submission

Date: September 10, 2024

Letter Valid Until: September 30, 2025

Hi Albert (City of Toronto),

Your submission is within the Ontario Line Project Review Zone.

Metrolinx Third Party Projects (Subways) and the Ontario Line Project Delivery Team have reviewed the submission and have **no objection** that you proceed with your permitting process for the work period between **January 1, 2025 to September 30, 2025** with the following **condition(s)**:

REGARDING LOCATIONS: 6-9, 15


1. The proposed City of Toronto work conflicts with Metrolinx AW at Carlaw Ave (Riverdale Ave and Langley Ave)
City of Toronto to contact: Mathavan Jaya at mathavan.jaya@metrolinx.com or 416-562-3455, two (2) weeks prior to mobilization and/or starting any on-site work, to provide latest schedule/working hours, traffic control plans, staging, and laydown area plans for approval, review, and coordination.
2. City of Toronto shall contact Michael Nashed (michael.nashed@tgp.build) three weeks prior the mobilization to coordinate on-site work

We note that City of Toronto (the "Applicant") must coordinate the schedule and workspace for all works and traffic management directly with your City of Toronto contacts. Please ensure to provide a copy of this sign-off to the City of Toronto Work Zone Coordinator.

We note that Metrolinx is **not** responding on behalf of TTC, CN or CP Rail, (or any other required reviewing stakeholders), and we trust that you have submitted your proposed works accordingly to same, as required, for their review. This response letter does not replace any other permit and/or approval that an Applicant must obtain to satisfy all applicable laws, including any municipal and/or provincial approvals.

Sincerely,

Gilbert Yu
Project Manager
Third Party Projects Review - Subways
Real Estate & Development
P: 416-202-5053

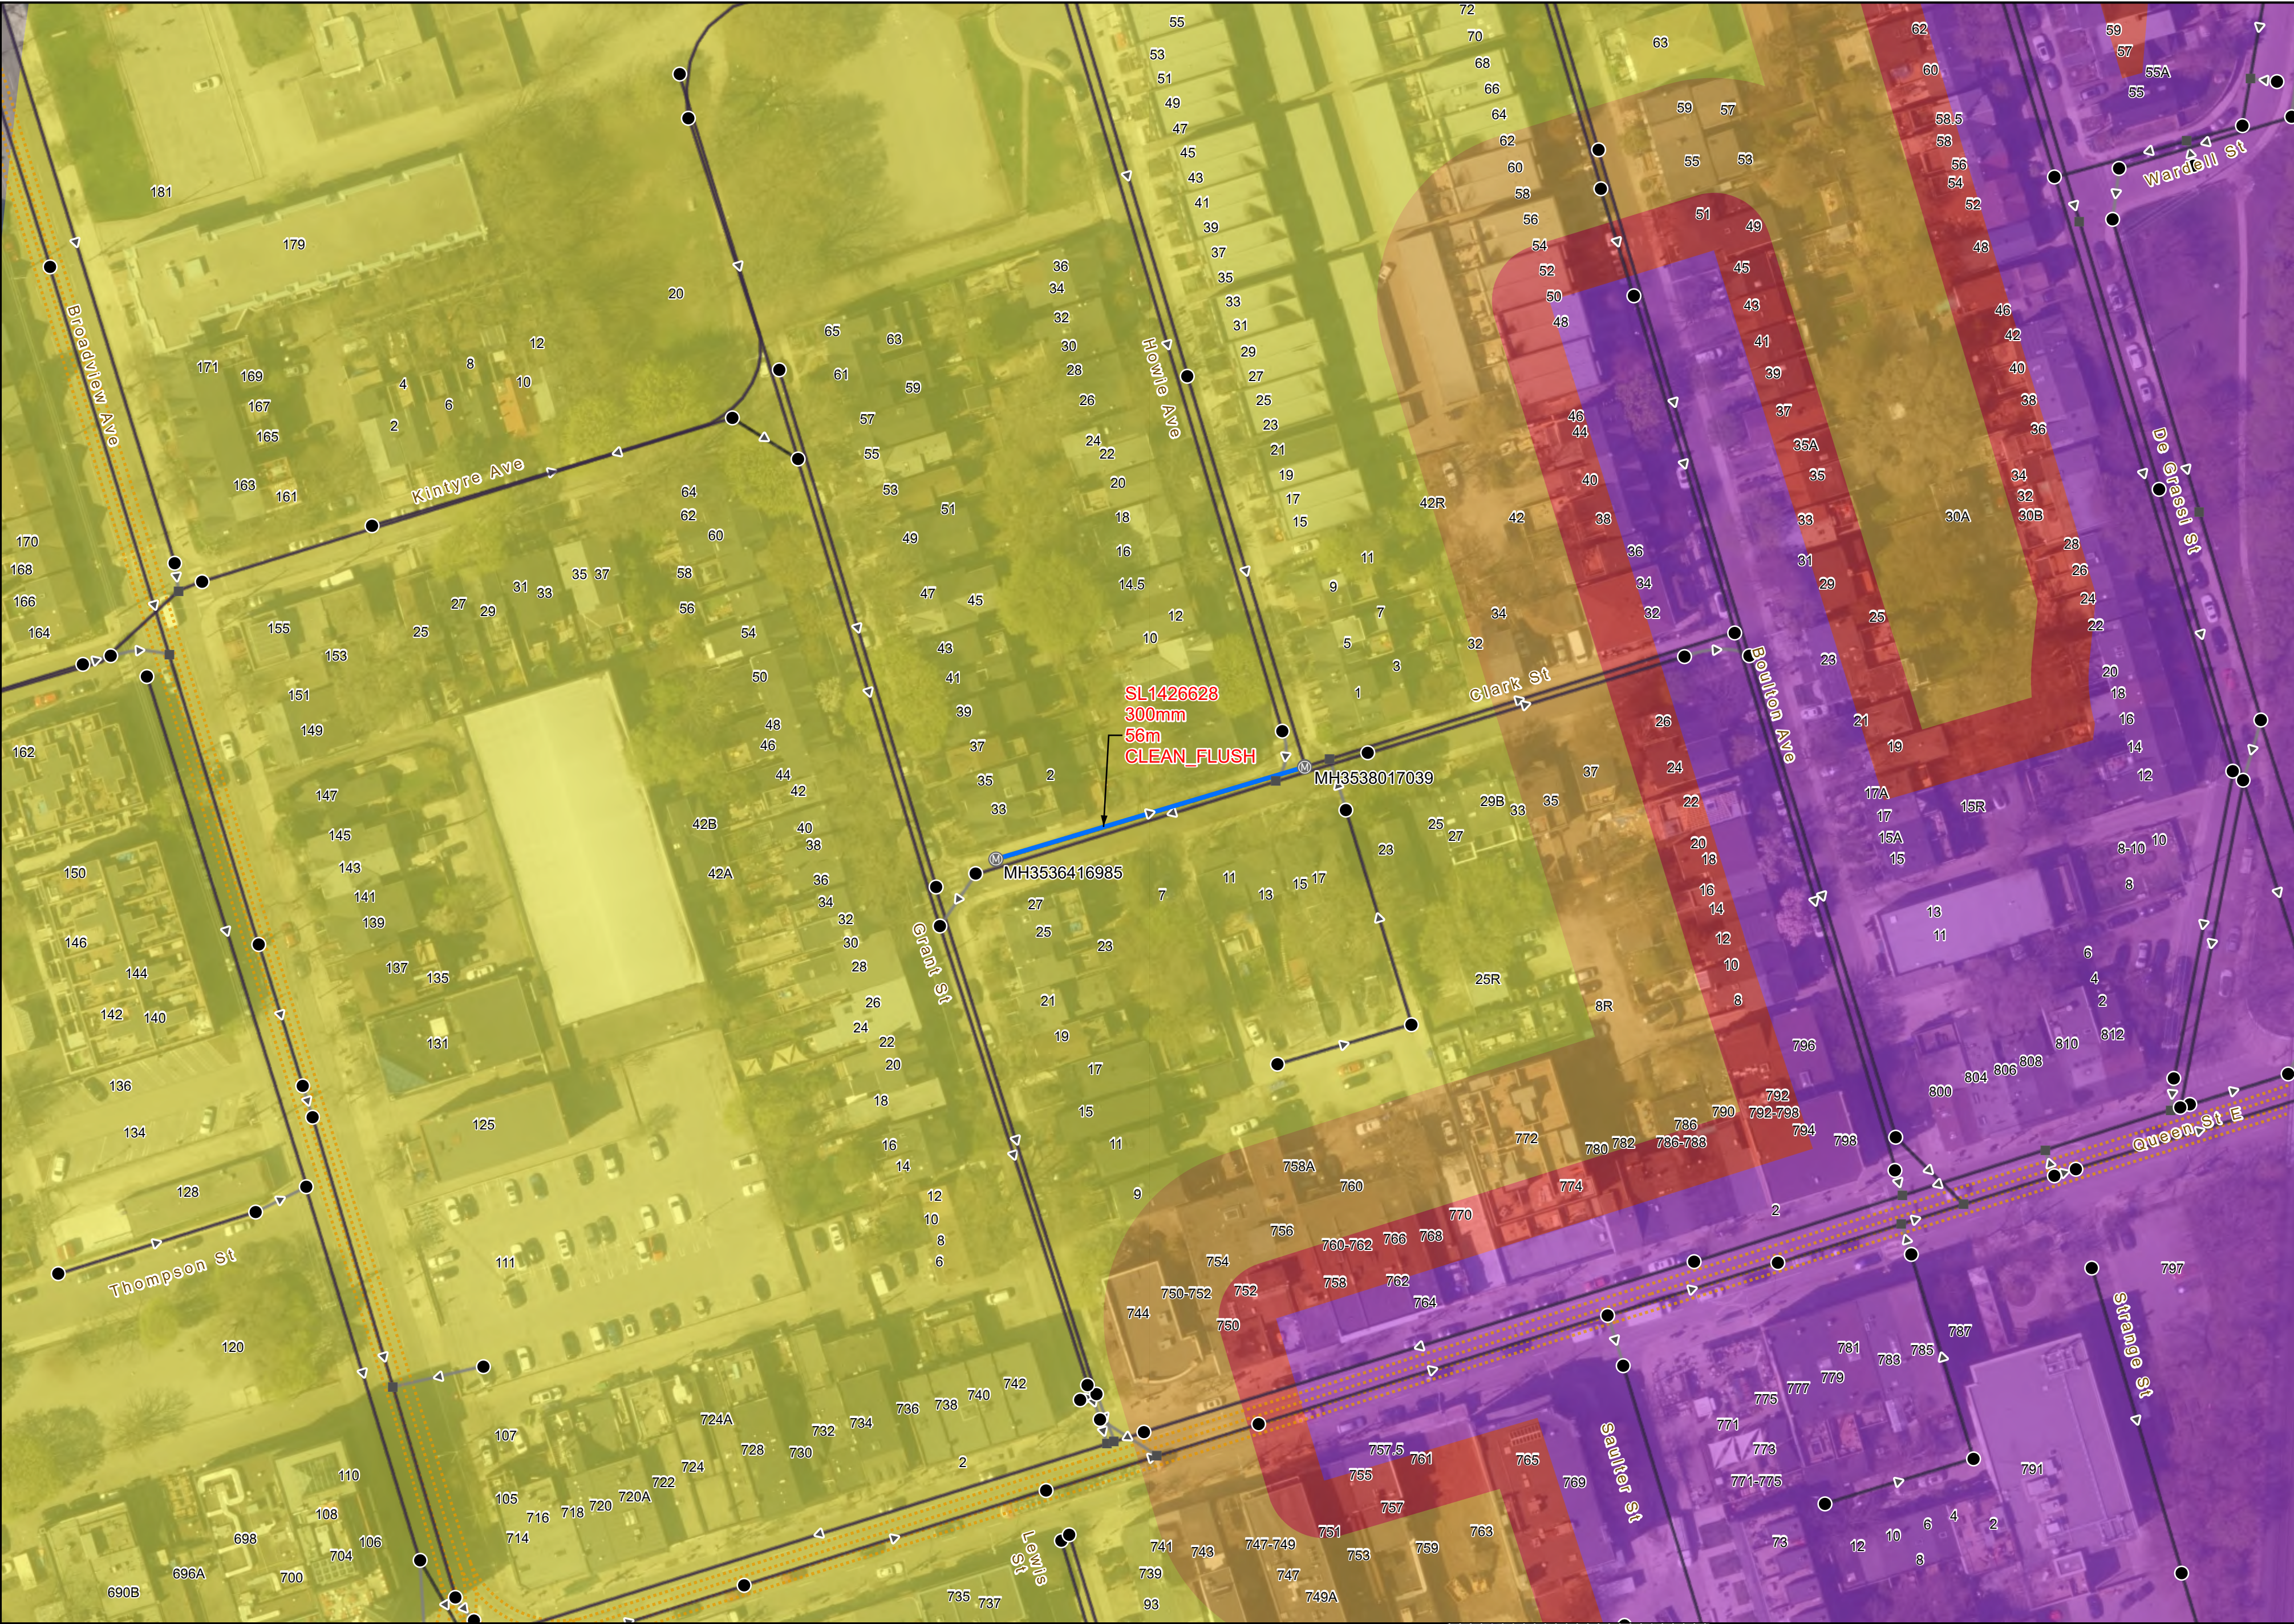

Absolute Scale: 1:750

Scope of work

Maintenance Hole

Pipe: System Type

- Combined
- Sanitary
- Storm

Connecting Manholes

Manholes

Connection Node

Outfall

Pipe

TRCA Property

TRCA Regulation Limit

Property Boundaries

TTC Street Car Tracks

Hydrology

Transit Corridor Lands

- On or under the TCLs
- 10m of the TCL centreline
- 30m of TCL centreline
- In Mx larger Review Zone (400m of TCL)

Key Map

24-02 City of Toronto Sewer Rehabilitation Program

2025_Program Mx Permit

Job Number: 24-02 MX_ON_LN

Date: 2024-08-14 Map 9 of 23

55 Horner Ave, Unit 2A
Etobicoke, M8Z 4X6
Tel: 416-354-3065

andrews.engineer

Metrolinx Reference Number: UR - 240885 - 003

Subject: OL - UR - 240885 - 003 - CoT - 2025 Sewer Rehabilitation Works Permit Application - Metrolinx Ontario Line Submission

Date: September 10, 2024

Dear Albert (City of Toronto)

Metrolinx Third Party Projects (Subways), including our Ontario Line Project Delivery Team, have reviewed your submission and find a **conflict** with the Applicant's proposed works, and note the following:

LOCATIONS 10-14 and 16-23

1. Please resubmit with your construction schedule and Traffic control plans when they become available.
2. Please see **appendix A** for further details.

Accordingly, Metrolinx is **not able confirm an Absence of Conflict** on the submitted plans for above mentioned location at this time.


Metrolinx will work with you to find a feasible resolution. A meeting will be scheduled to further discuss this project and Ontario Line activities and determine next steps.

We would also like to note that Metrolinx is **not** responding on behalf of TTC, CN, CP or other required reviewing stakeholders and we trust that you have submitted your proposed works accordingly to all required, for their review. This response letter does not replace any other permit and/or approval that an Applicant must obtain to satisfy all applicable laws, including any municipal and/or provincial approvals.

Sincerely,

Gilbert Yu

Project Manager
Third Party Projects Review - Subways
Real Estate & Development
P: 416-202-5053

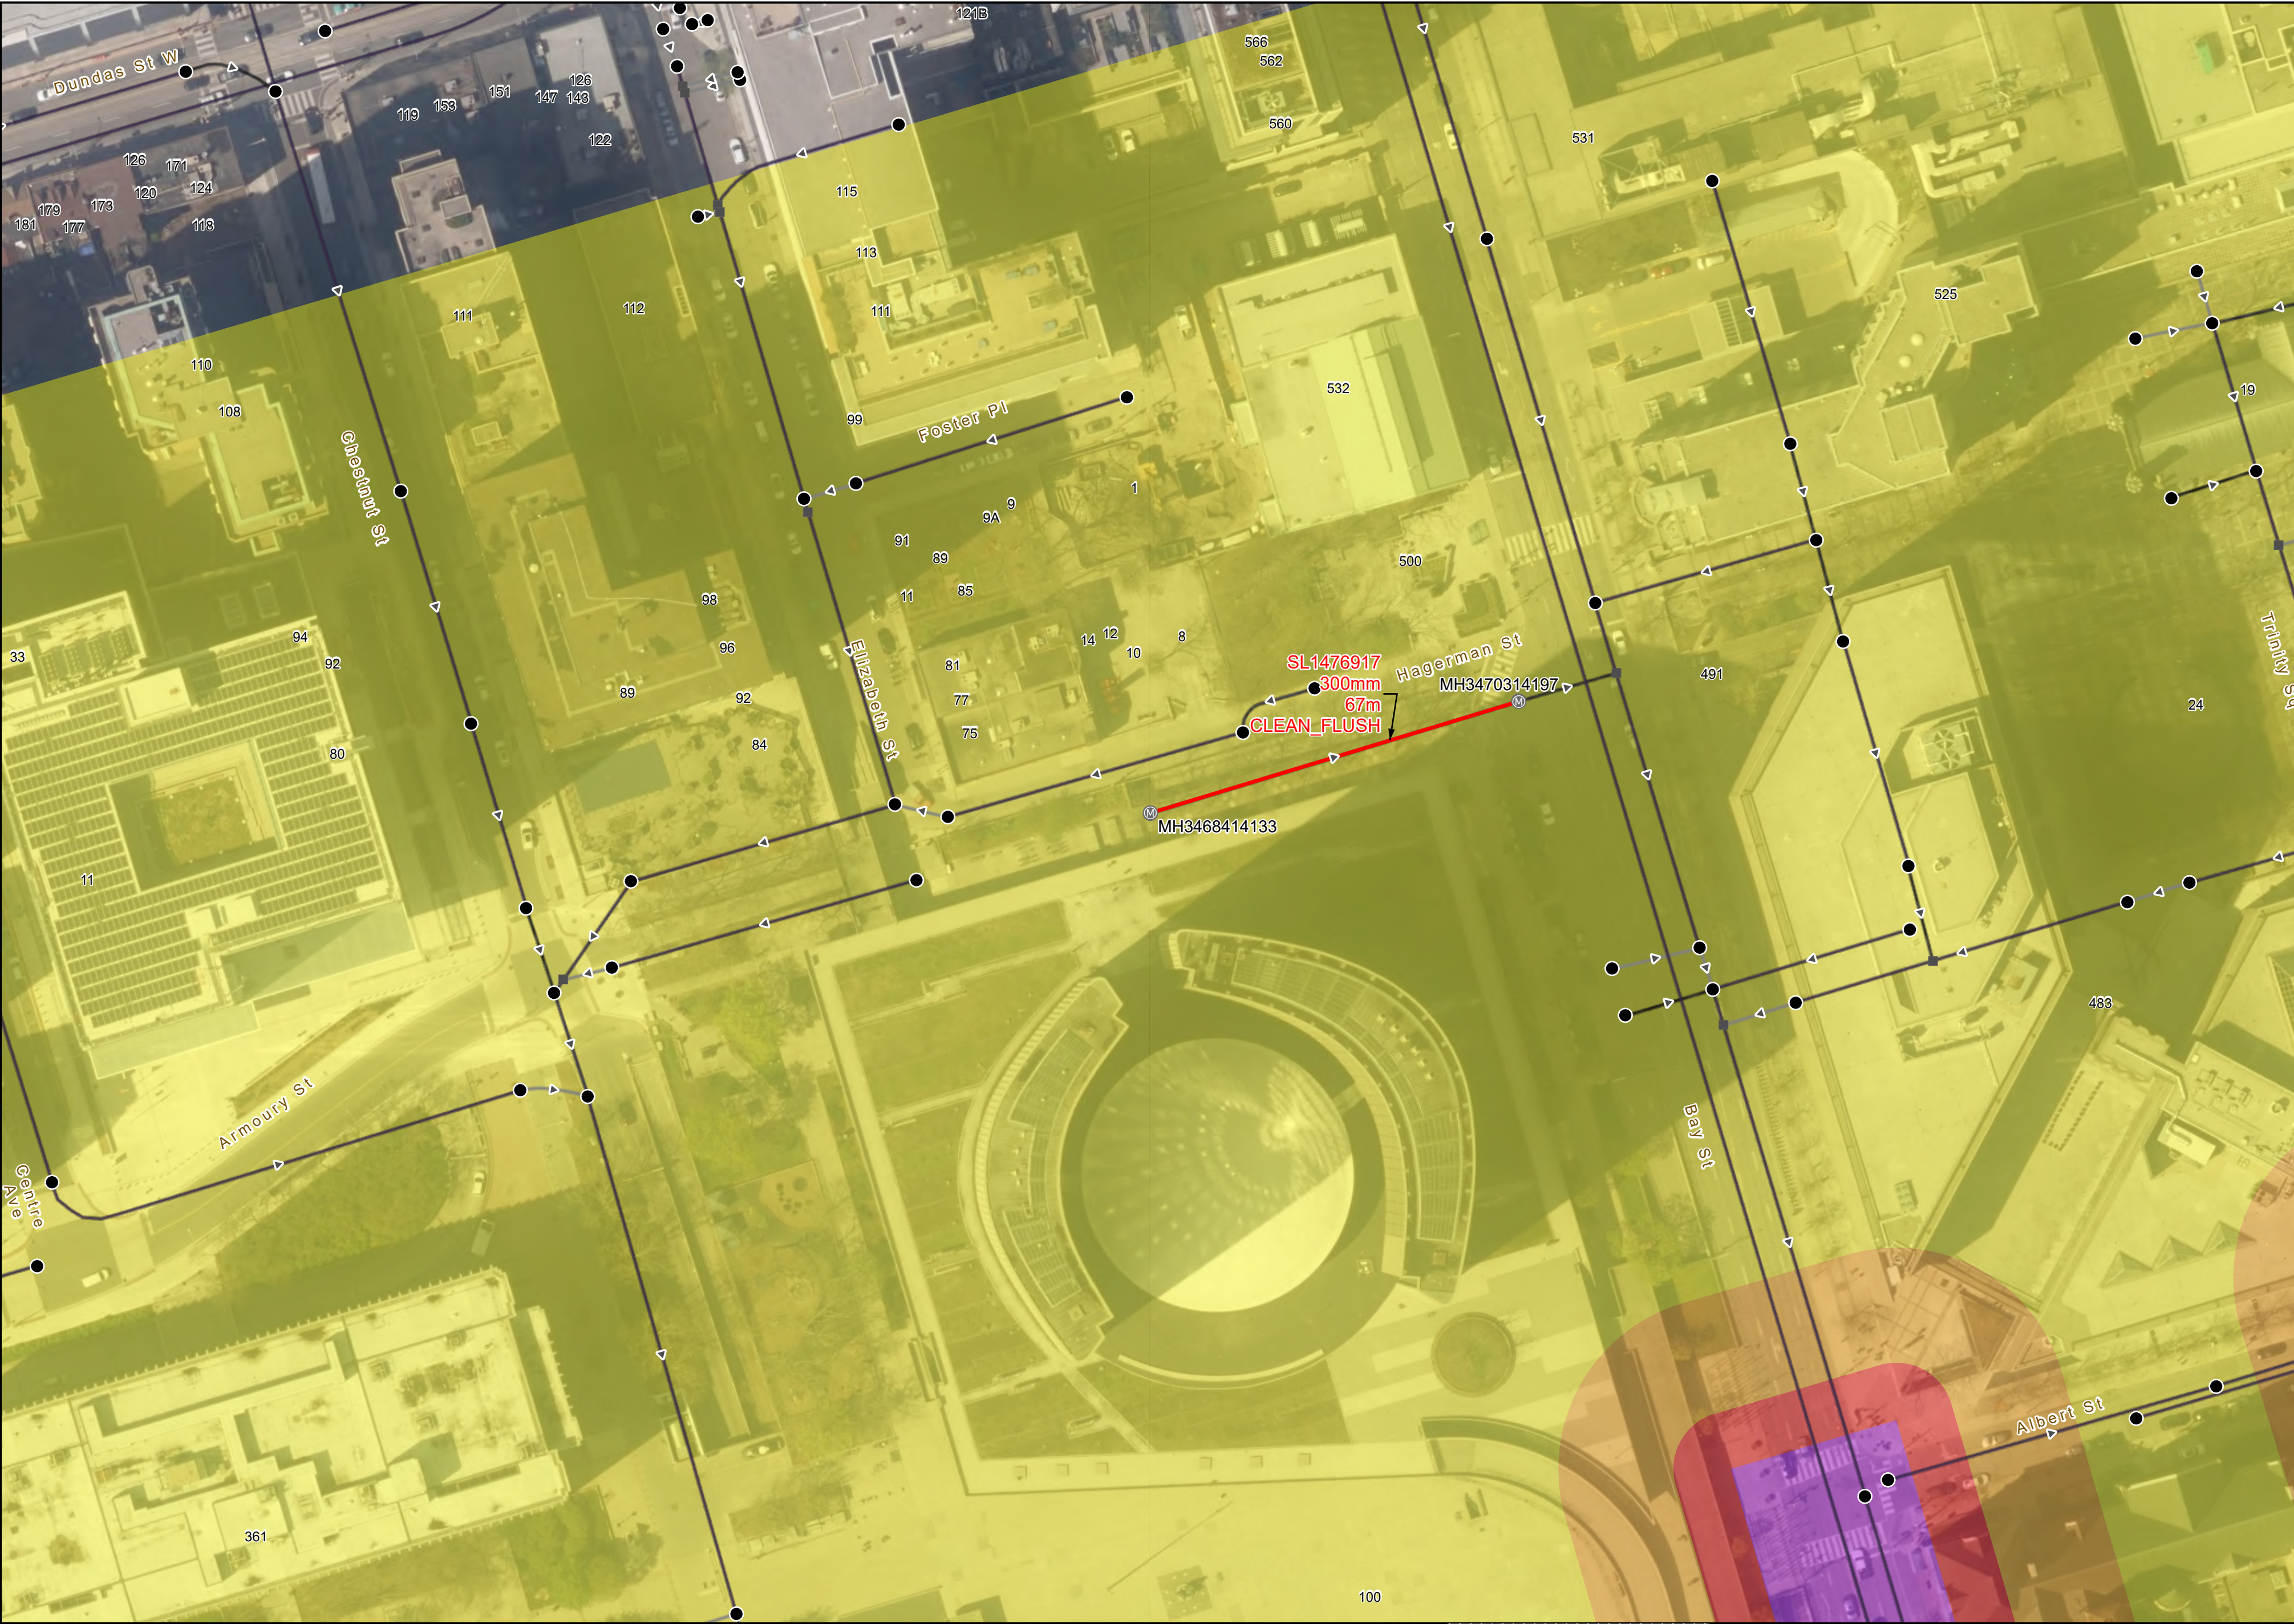

Absolute Scale: 1:750

Scope of work

Maintenance Hole

Pipe: System Type

- Combined
- Sanitary
- Storm

Connecting Manholes

Manholes

Connection Node

Outfall

Pipe

TRCA Property

TRCA Regulation Limit

Property Boundaries

TTC Street Car Tracks

Hydrology

Transit Corridor Lands

- On or under the TCLs
- 10m of the TCL centreline
- 30m of TCL centreline
- In Mx larger Review Zone (400m of TCL)

Key Map

24-02 City of Toronto Sewer Rehabilitation Program


2025_Program Mx Permit

Job Number: 24-02 MX_ON_LN

Date: 2024-08-14 Map 11 of 23

55 Horner Ave, Unit 2A
Etobicoke, M8Z 4X6
Tel: 416-354-3065

andrews.engineer

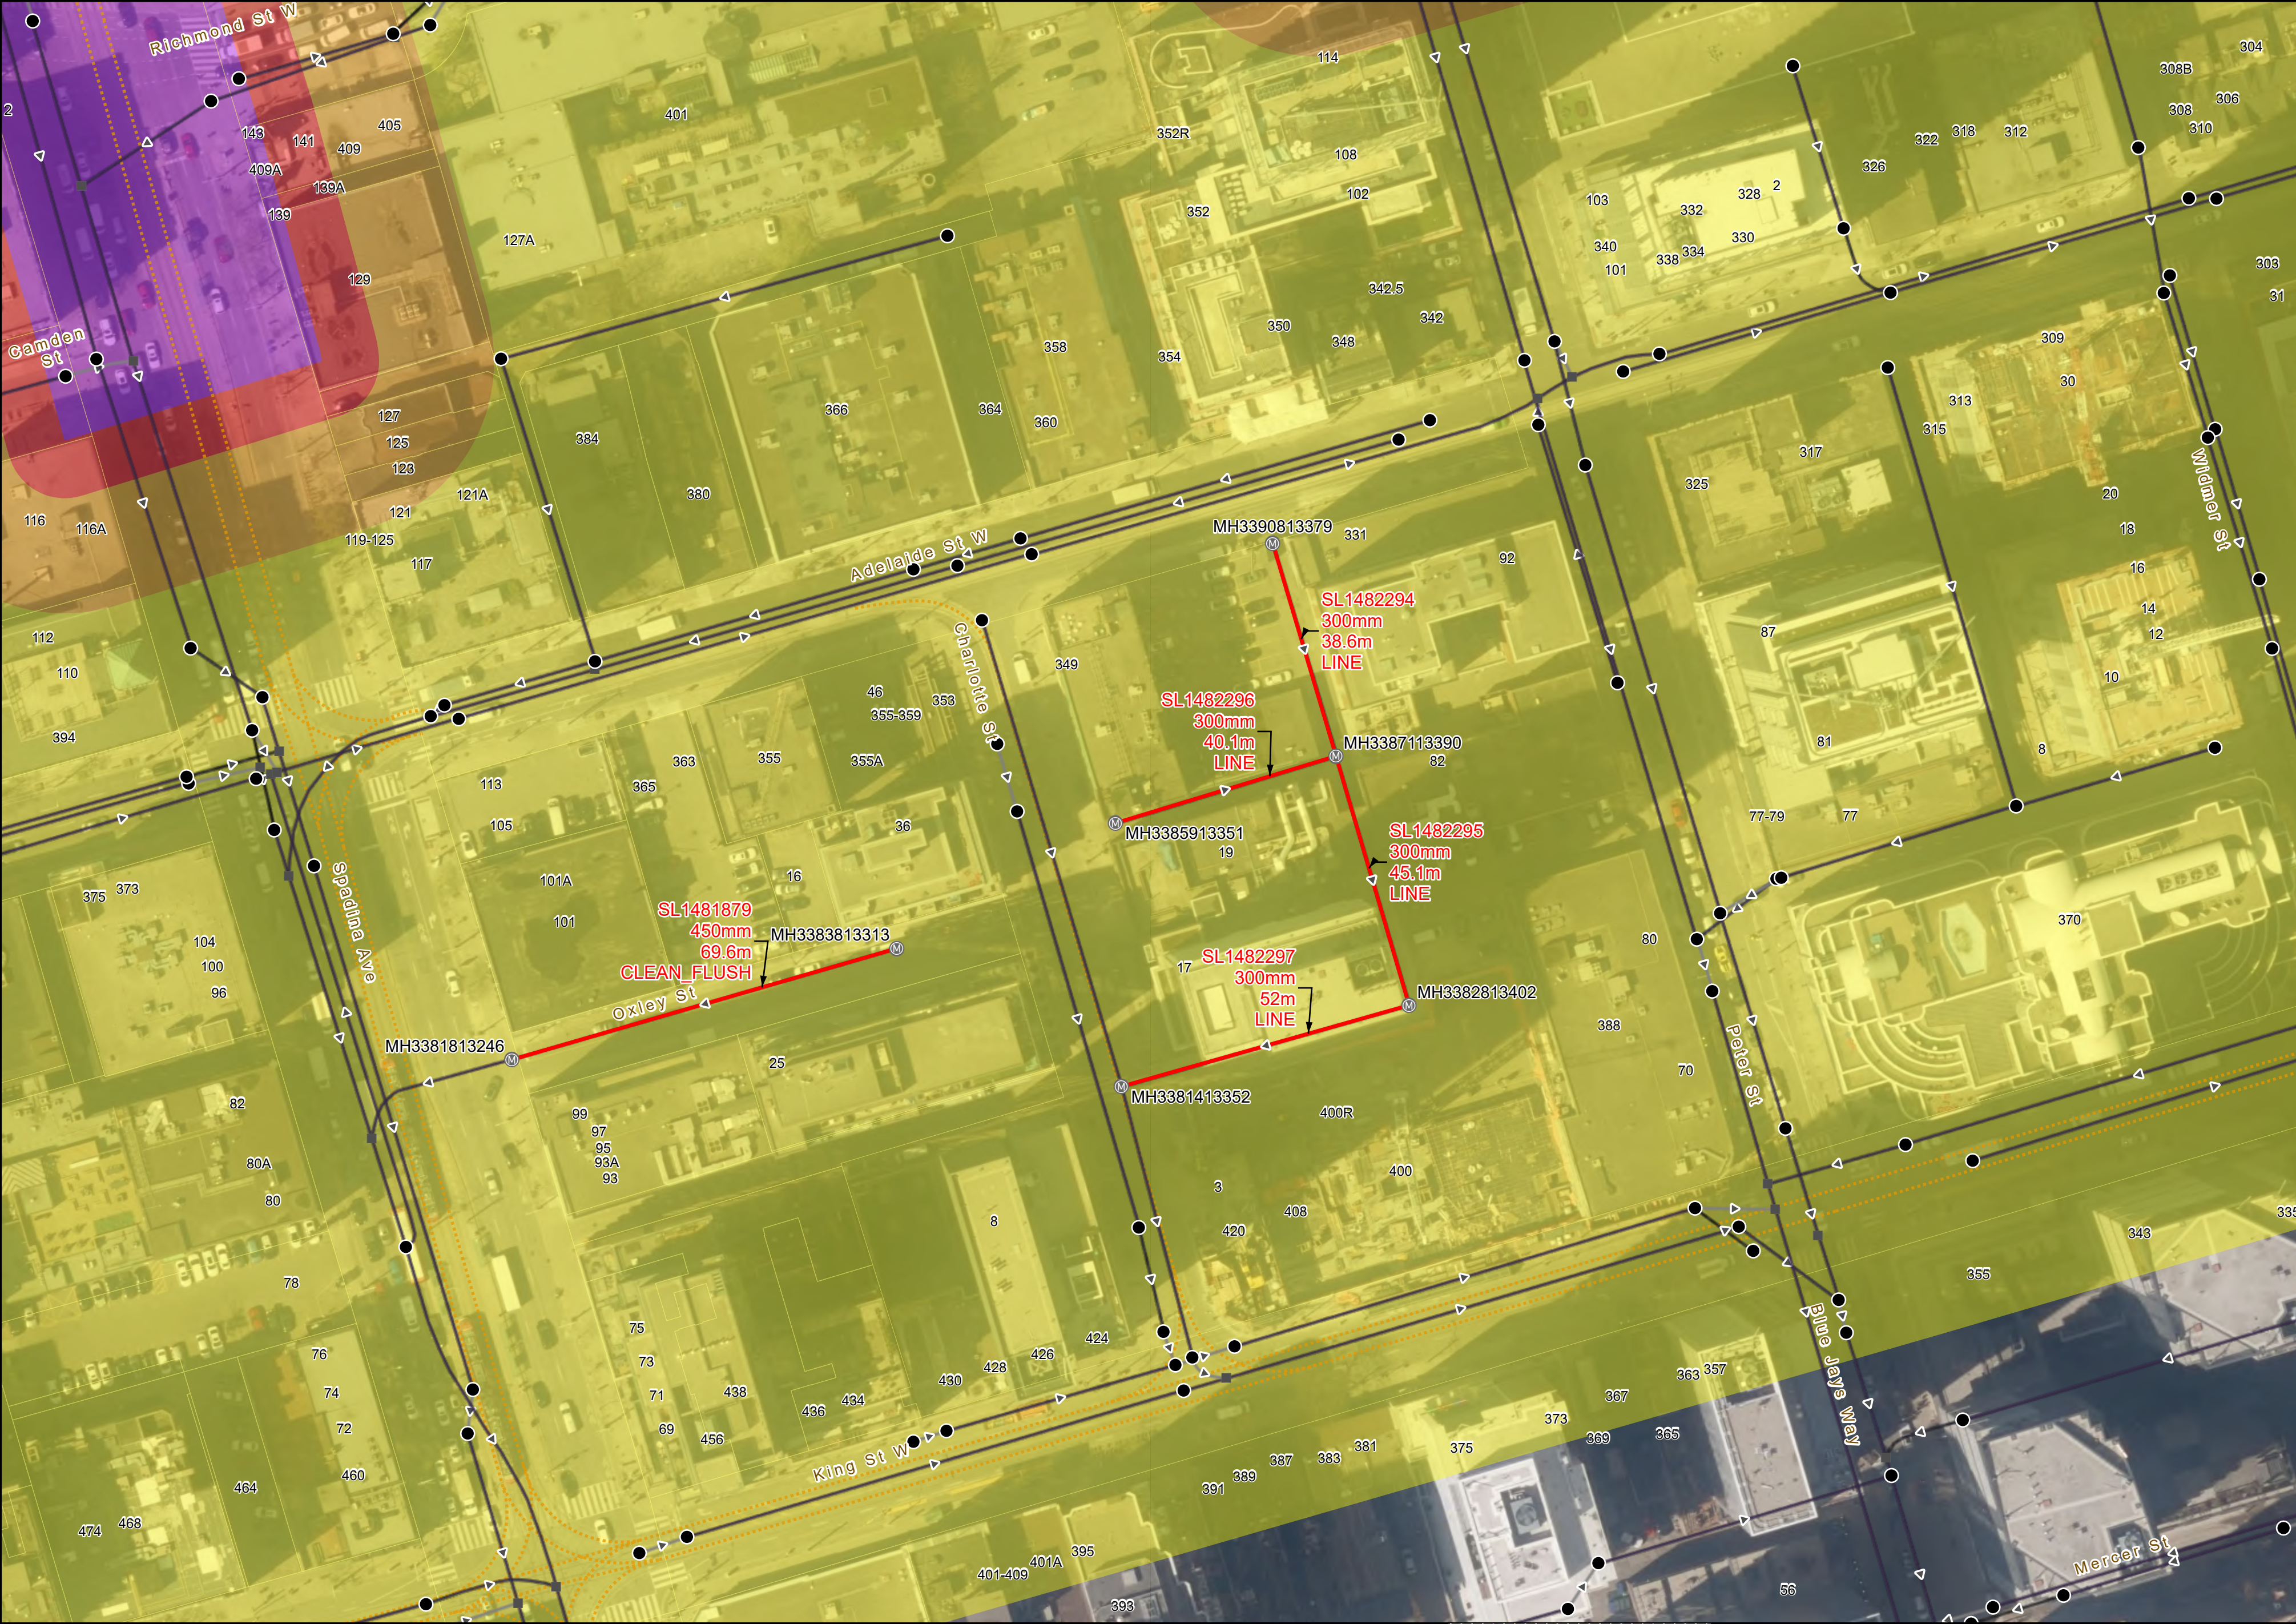

Absolute Scale: 1:750

0 10 20 40

Meters

Scope of work

Maintenance Hole

Pipe: System Type

- Combined
- Sanitary
- Storm

Connecting Manholes

Manholes

Connection Node

Outfall

Pipe

TRCA Property

TRCA Regulation Limit

Property Boundaries

TTC Street Car Tracks

Hydrology

Transit Corridor Lands

- On or under the TCLs
- 10m of the TCL centreline
- 30m of TCL centreline
- In Mx larger Review Zone (400m of TCL)

Key Map

24-02 City of Toronto Sewer Rehabilitation Program

2025_Program Mx Permit

Job Number: 24-02 MX_ON_LN

Date: 2024-08-14 Map 17 of 23

55 Horner Ave, Unit 2A
Etobicoke, M8Z 4X6
Tel: 416-354-3065

andrews.engineer

Metrolinx Reference Number: UR - 240901 - 000

Subject: SSE - UR - 240901 - 000 - CoT - 2025 Sewer Rehabilitation Works Permit Application - Metrolinx Scarborough Subway Extension Submission

Date: September 6th, 2024

Letter Valid Until: Feb 1st, 2025, to Sept 1st, 2025

Hi Albert (City of Toronto / Andrew Engineer),

Your submission is within the Scarborough Subway Extension (SSE) Project review zone.

Metrolinx Third Party Projects (Subways) and the Scarborough Subway Extension Project Delivery Team have reviewed the submission and have **no objection** that you proceed with your permitting process and work at this time for the work period between **Feb 1st, 2025, to Sept 1st, 2025**.


We note that City of Toronto / Andrew Engineer (the "Applicant") must coordinate the schedule and workspace for all works and traffic management directly with your City of Toronto contacts. Please ensure to provide a copy of this letter to the City of Toronto and Work Zone Coordinator.

We note that Metrolinx is **not** responding on behalf of TTC, CN or CP Rail, (or any other required reviewing stakeholders), and we trust that you have submitted your proposed works accordingly to same, as required, for their review.

This response letter does not replace any other permit and/or approval that an Applicant must obtain to satisfy all applicable laws, including any municipal and/or provincial approvals.

Sincerely,

Nikunj Shah, M. Eng, P. Eng
Project Manager
Third Party Projects Review - Subways
Real Estate & Development
C: 437.427.2604

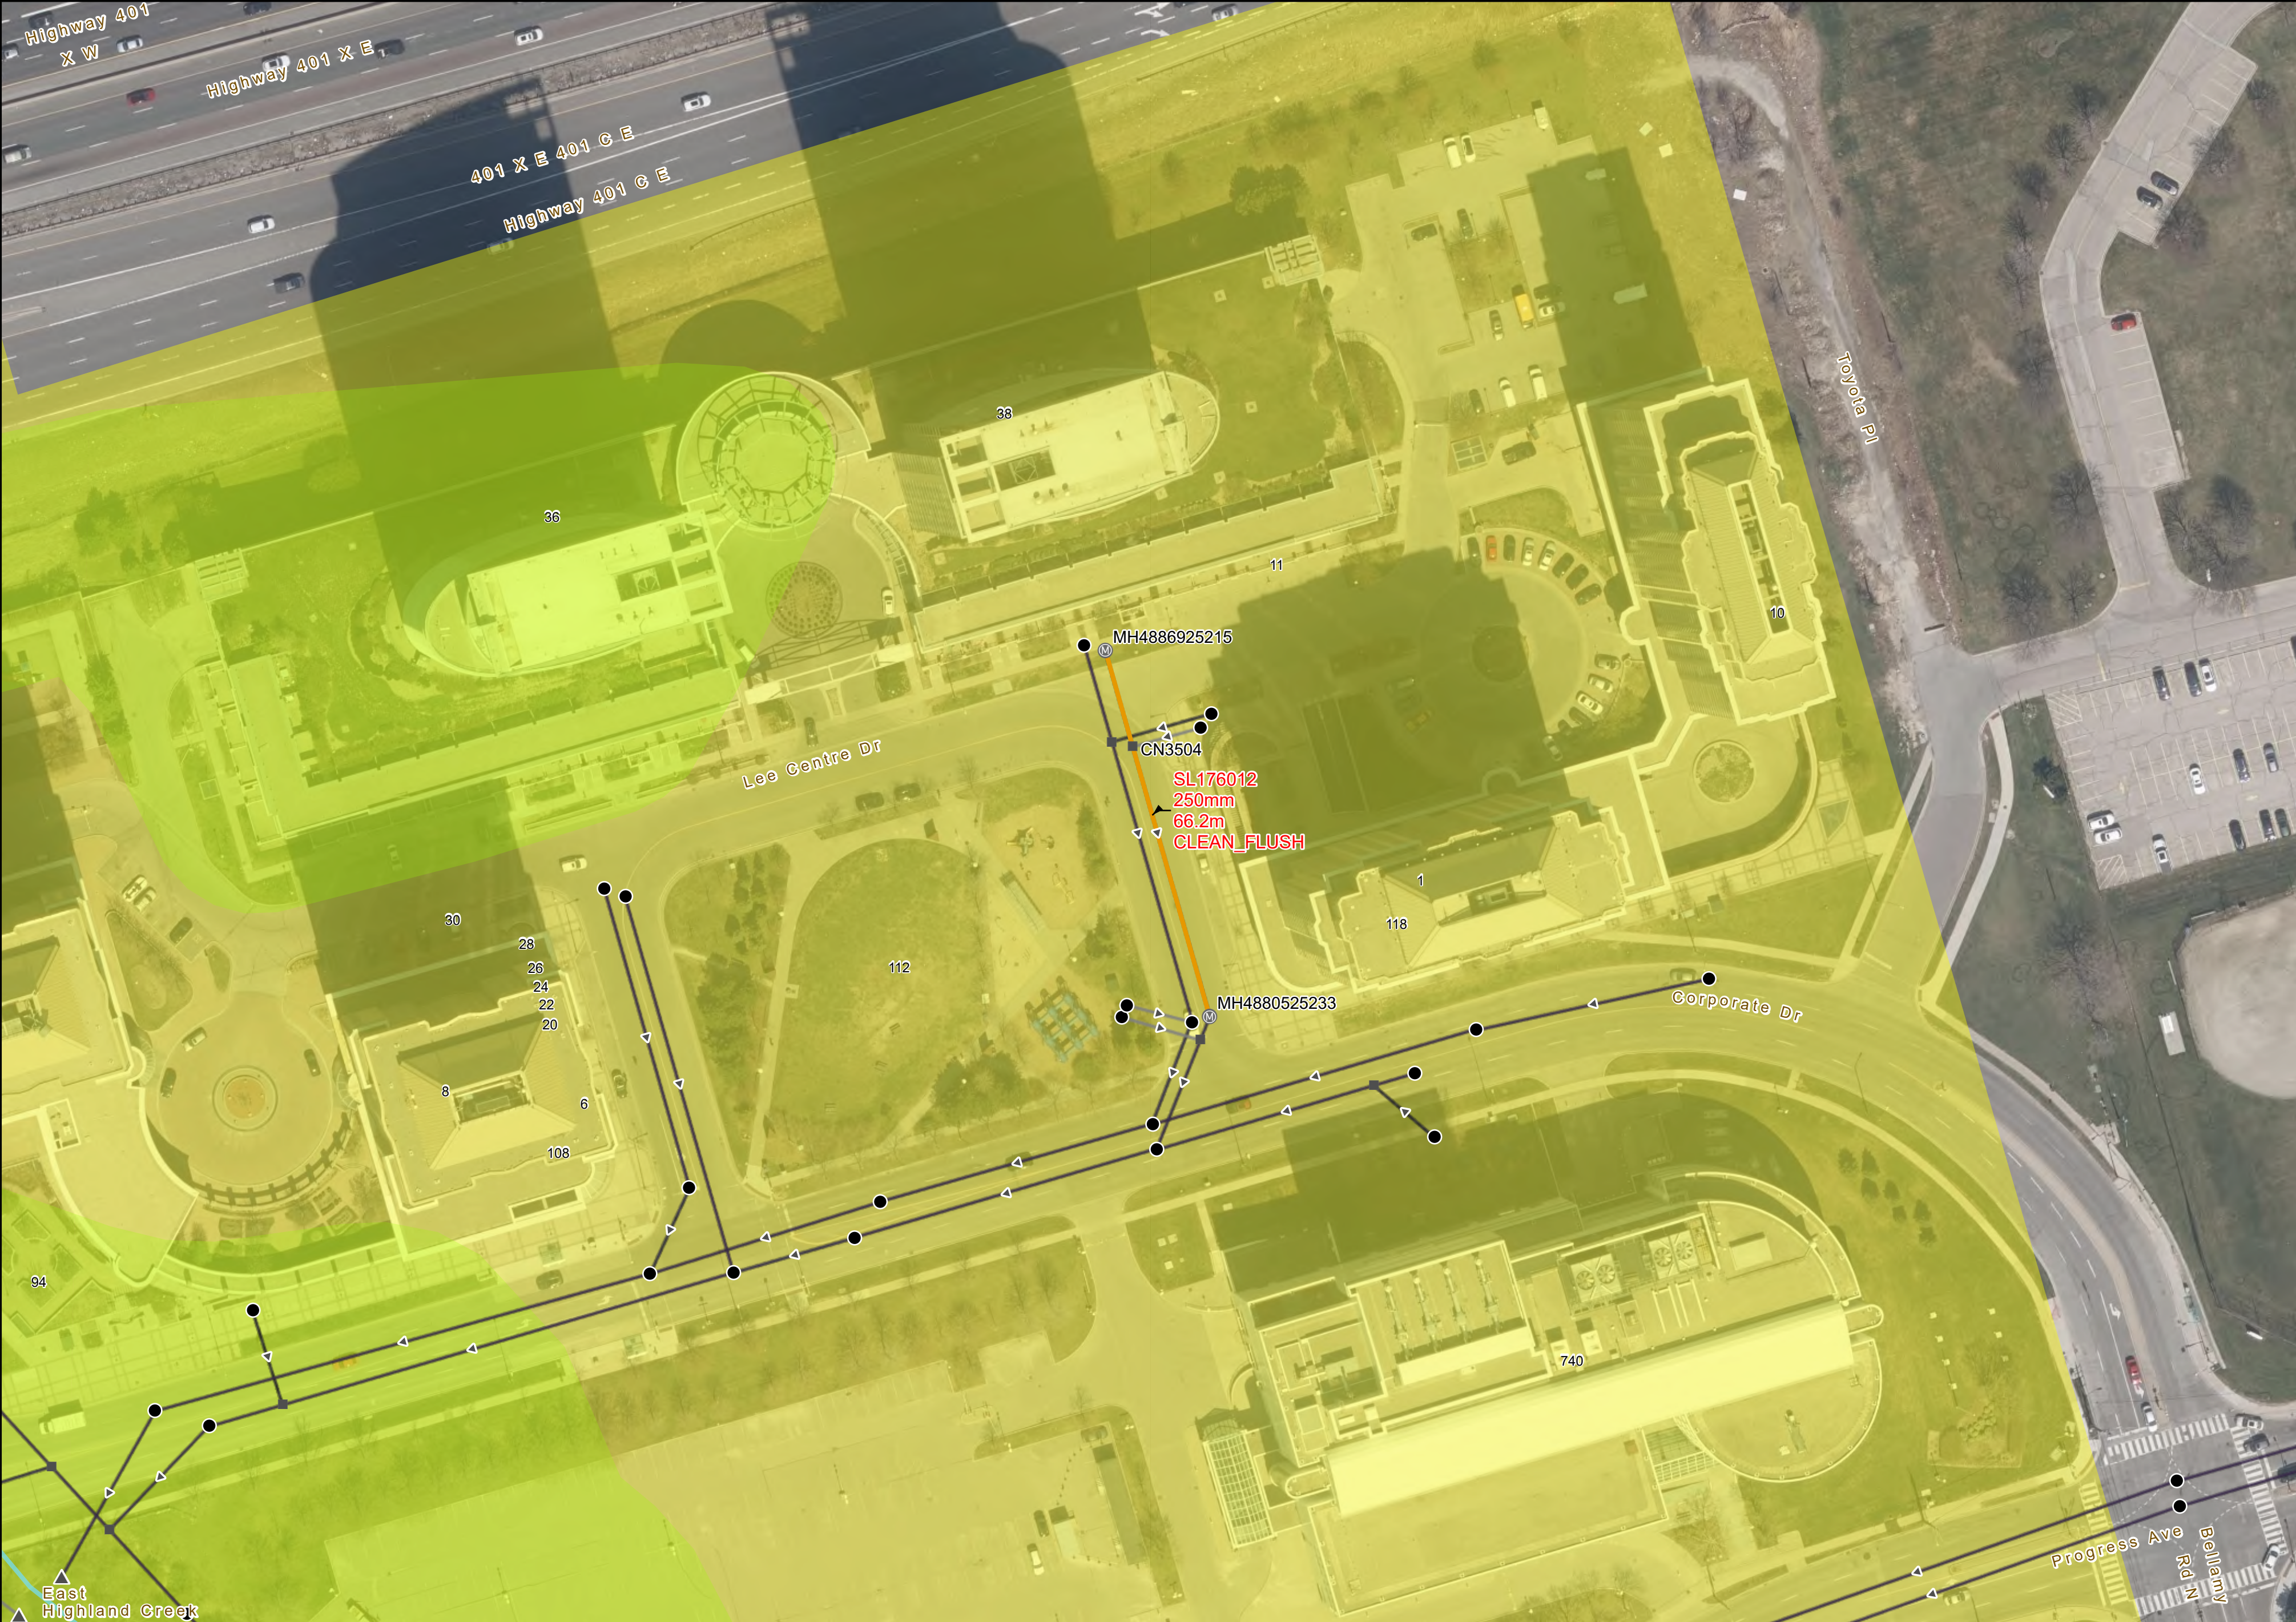

Absolute Scale: 1:750
0 10 20 40
Meters

Scope of work

Maintenance Hole

Pipe: System Type

Combined
 Sanitary
 Storm

Connecting Manholes
 Manholes
 Connection Node
 Outfall
 Pipe

TRCA Property
 TRCA Regulation Limit
 Property Boundaries
 TTC Street Car Tracks
 Hydrology

Transit Corridor Lands

On or under the TCLs
 10m of the TCL centreline
 30m of TCL centreline
 In Mx larger Review Zone (400m of TCL)

Key Map

24-02 City of Toronto Sewer Rehabilitation Program

2025_Program Mx Permit
Job Number: 24-02 SSE

Date: 2024-08-12 Map 4 of 6

55 Horner Ave, Unit 2A
Etobicoke, M8Z 4X6
Tel: 416-354-3065

Metrolinx Reference Number: UR - 251290 - 000

Subject: OL - UR - 251290 - 000 - CoT - Metrolinx Ontario Line CDP Application - 2026 Sewer Rehabilitation Works

Location:

- 1) Mortimer Ave - Carlaw Ave to Dilworth Cres
- 2) Jones Ave / Boulton Ave
- 3) Jones Ave / Myrtle Ave
- 4) Dundas St E - Broadview Ave to Boulton Ave
- 5) Eastern Ave - W of Broadview Ave

Date: August 14, 2025

Letter Valid Until: September 30, 2026.

Hi Albert (Andrews.engineer)

Your submission is within the Ontario Line Project Review Zone.

Metrolinx Adjacent Construction Review (Subways) and the Ontario Line Project Delivery Team have reviewed the submission and have **no objection** that you proceed with your permitting process for the work period between **January 1, 2026 to September 30, 2026**, with the following **condition(s)**:

1. The proposed work may affect the Metrolinx delivery/haul routes for Ontario Line works. Given the extent of the proposed work and its proximity to Trillium Guideway Partners (TGP) activities, the applicant is required to contact the following TGP representatives at least three (3) weeks prior to mobilizing on-site:
 - Michael Nashed (Michael.Nashed@tgp.build)
 - Ramesh Odedara (Ramesh.Odedara@tgp.build)
 - TharaneThuraiappa (Tharane.Thuraiappa@tgp.build)
 - Sagar Mistry (Sagar.Mistry@tgp.build)
2. The Applicant shall contact ACREnforcement@metrolinx.com at least two weeks prior to mobilization and/or starting any on-site work, to provide latest schedule/working hours, traffic control plans, staging, and laydown area plans for approval, review, and coordination.

We note that Andrews.Engineer (the "Applicant") must coordinate the schedule and workspace for all works and traffic management directly with your City of Toronto contacts. Please ensure to provide a copy of this sign-off to the City of Toronto Work Zone Coordinator.

When this letter expires, a Metrolinx reconfirmation of Absence of Conflict is required from all projects mentioned prior to proceeding with construction works and obtaining a municipal permit. You may submit extension requests to MCReviews@metrolinx.com.

We note that Metrolinx is **not** responding on behalf of TTC, CN or CP Rail, (or any other required reviewing stakeholders), and we trust that you have submitted your proposed works accordingly to same, as required, for their review. This response letter does not replace any other permit and/or approval that an Applicant must obtain to satisfy all applicable laws, including any municipal and/or provincial approvals.

Sincerely,

YOUR NAME

Project Manager

Adjacent Construction Review (ACR)

Real Estate & Development

P: XXX-XXX-XXX



Metrolinx Reference Number: OL - UR - 251290 - 000

Subject: OL - UR - 251290 - 000 - CoT - Metrolinx Ontario Line CDP Application - 2026 Sewer Rehabilitation Works

Location: 1) Laneway at 115 Walnut Ave
2) Laneway N of King St W East of Peter St, and W of John St
3) Aitken Pl, S of Scadding Ave
4) Ana Hilliard Ln (Laneway - E of Parliament, S of Shuter)

Date: February 4, 2026

Letter Valid Until: **September 30, 2026**

Hi Albert (Andrews Engineer),

Your submission is within the Ontario Line Project review zone.

Metrolinx has reviewed the submission and have **no objection** that you proceed with your permitting process and work at this time for the work period between **February 4, 2026 and September 30, 2026**.

We note that Andrews Engineer (the "Applicant") must coordinate the schedule and workspace for all works and traffic management directly with your City of Toronto contacts. Please ensure to provide a copy of this letter to the City of Toronto and Work Zone Coordinator.

When this letter expires, a Metrolinx reconfirmation of Absence of Conflict is required from all projects mentioned prior to proceeding with construction works and obtaining a municipal permit. You may submit extension requests to MCReviews@metrolinx.com.

We note that Metrolinx is **not** responding on behalf of TTC, CN or CP Rail, (or any other required reviewing stakeholders), and we trust that you have submitted your proposed works accordingly to same, as required, for their review. This response letter does not replace any other permit and/or approval that an Applicant must obtain to satisfy all applicable laws, including any municipal and/or provincial approvals.

Sincerely,

Gilbert Yu
Project Manager | Adjacent Construction Review (ACR)
Real Estate & Development
C: 647-244-3530

Metrolinx Reference Number: UR - 251290 - 000 - CoT

Subject: OL - UR - 251290 - 000 - CoT - Metrolinx Ontario Line CDP Application - 2026 Sewer Rehabilitation Works

Date: August 14, 2025

Dear Albert (Andrews.engineer)

Regarding locations:

1) Fraser Ave - King St W to Liberty St

2) Laneway at 115 Walnut Ave

3) King St W and Brant St

4) Laneway N of King St W East of Peter St, and W of John St

5) Bay St - S of King St W

6) Aitken Pl, S of Scadding Ave

7) Ana Hilliard Ln (Laneway - E of Parliament, S of Shuter)

Metrolinx Adjacent Construction Review (Subways), including our Ontario Line Project Delivery Team, have reviewed your submission and find a **conflict** with the Applicant's proposed works, and note the following:

- 1. The proposed works near King St W / Brant St (Map 9) may impact Metrolinx Haul route. Please provide further information detailing the phasing of traffic control.**

Accordingly, Metrolinx is **not able confirm an Absence of Conflict** on the submitted plans for above mentioned location at this time.

We would also like to note that Metrolinx is **not** responding on behalf of TTC, CN, CP or other required reviewing stakeholders and we trust that you have submitted your proposed works accordingly to all required, for their review. This response letter does not replace any other permit and/or approval that an Applicant must obtain to satisfy all applicable laws, including any municipal and/or provincial approvals.

Sincerely,


Gilbert Yu

Project Manager | Adjacent Construction Review (ACR)

Real Estate & Development

Metrolinx | 20 Bay Street | Toronto | Ontario | M5J 2W3

C: 647-244-3530

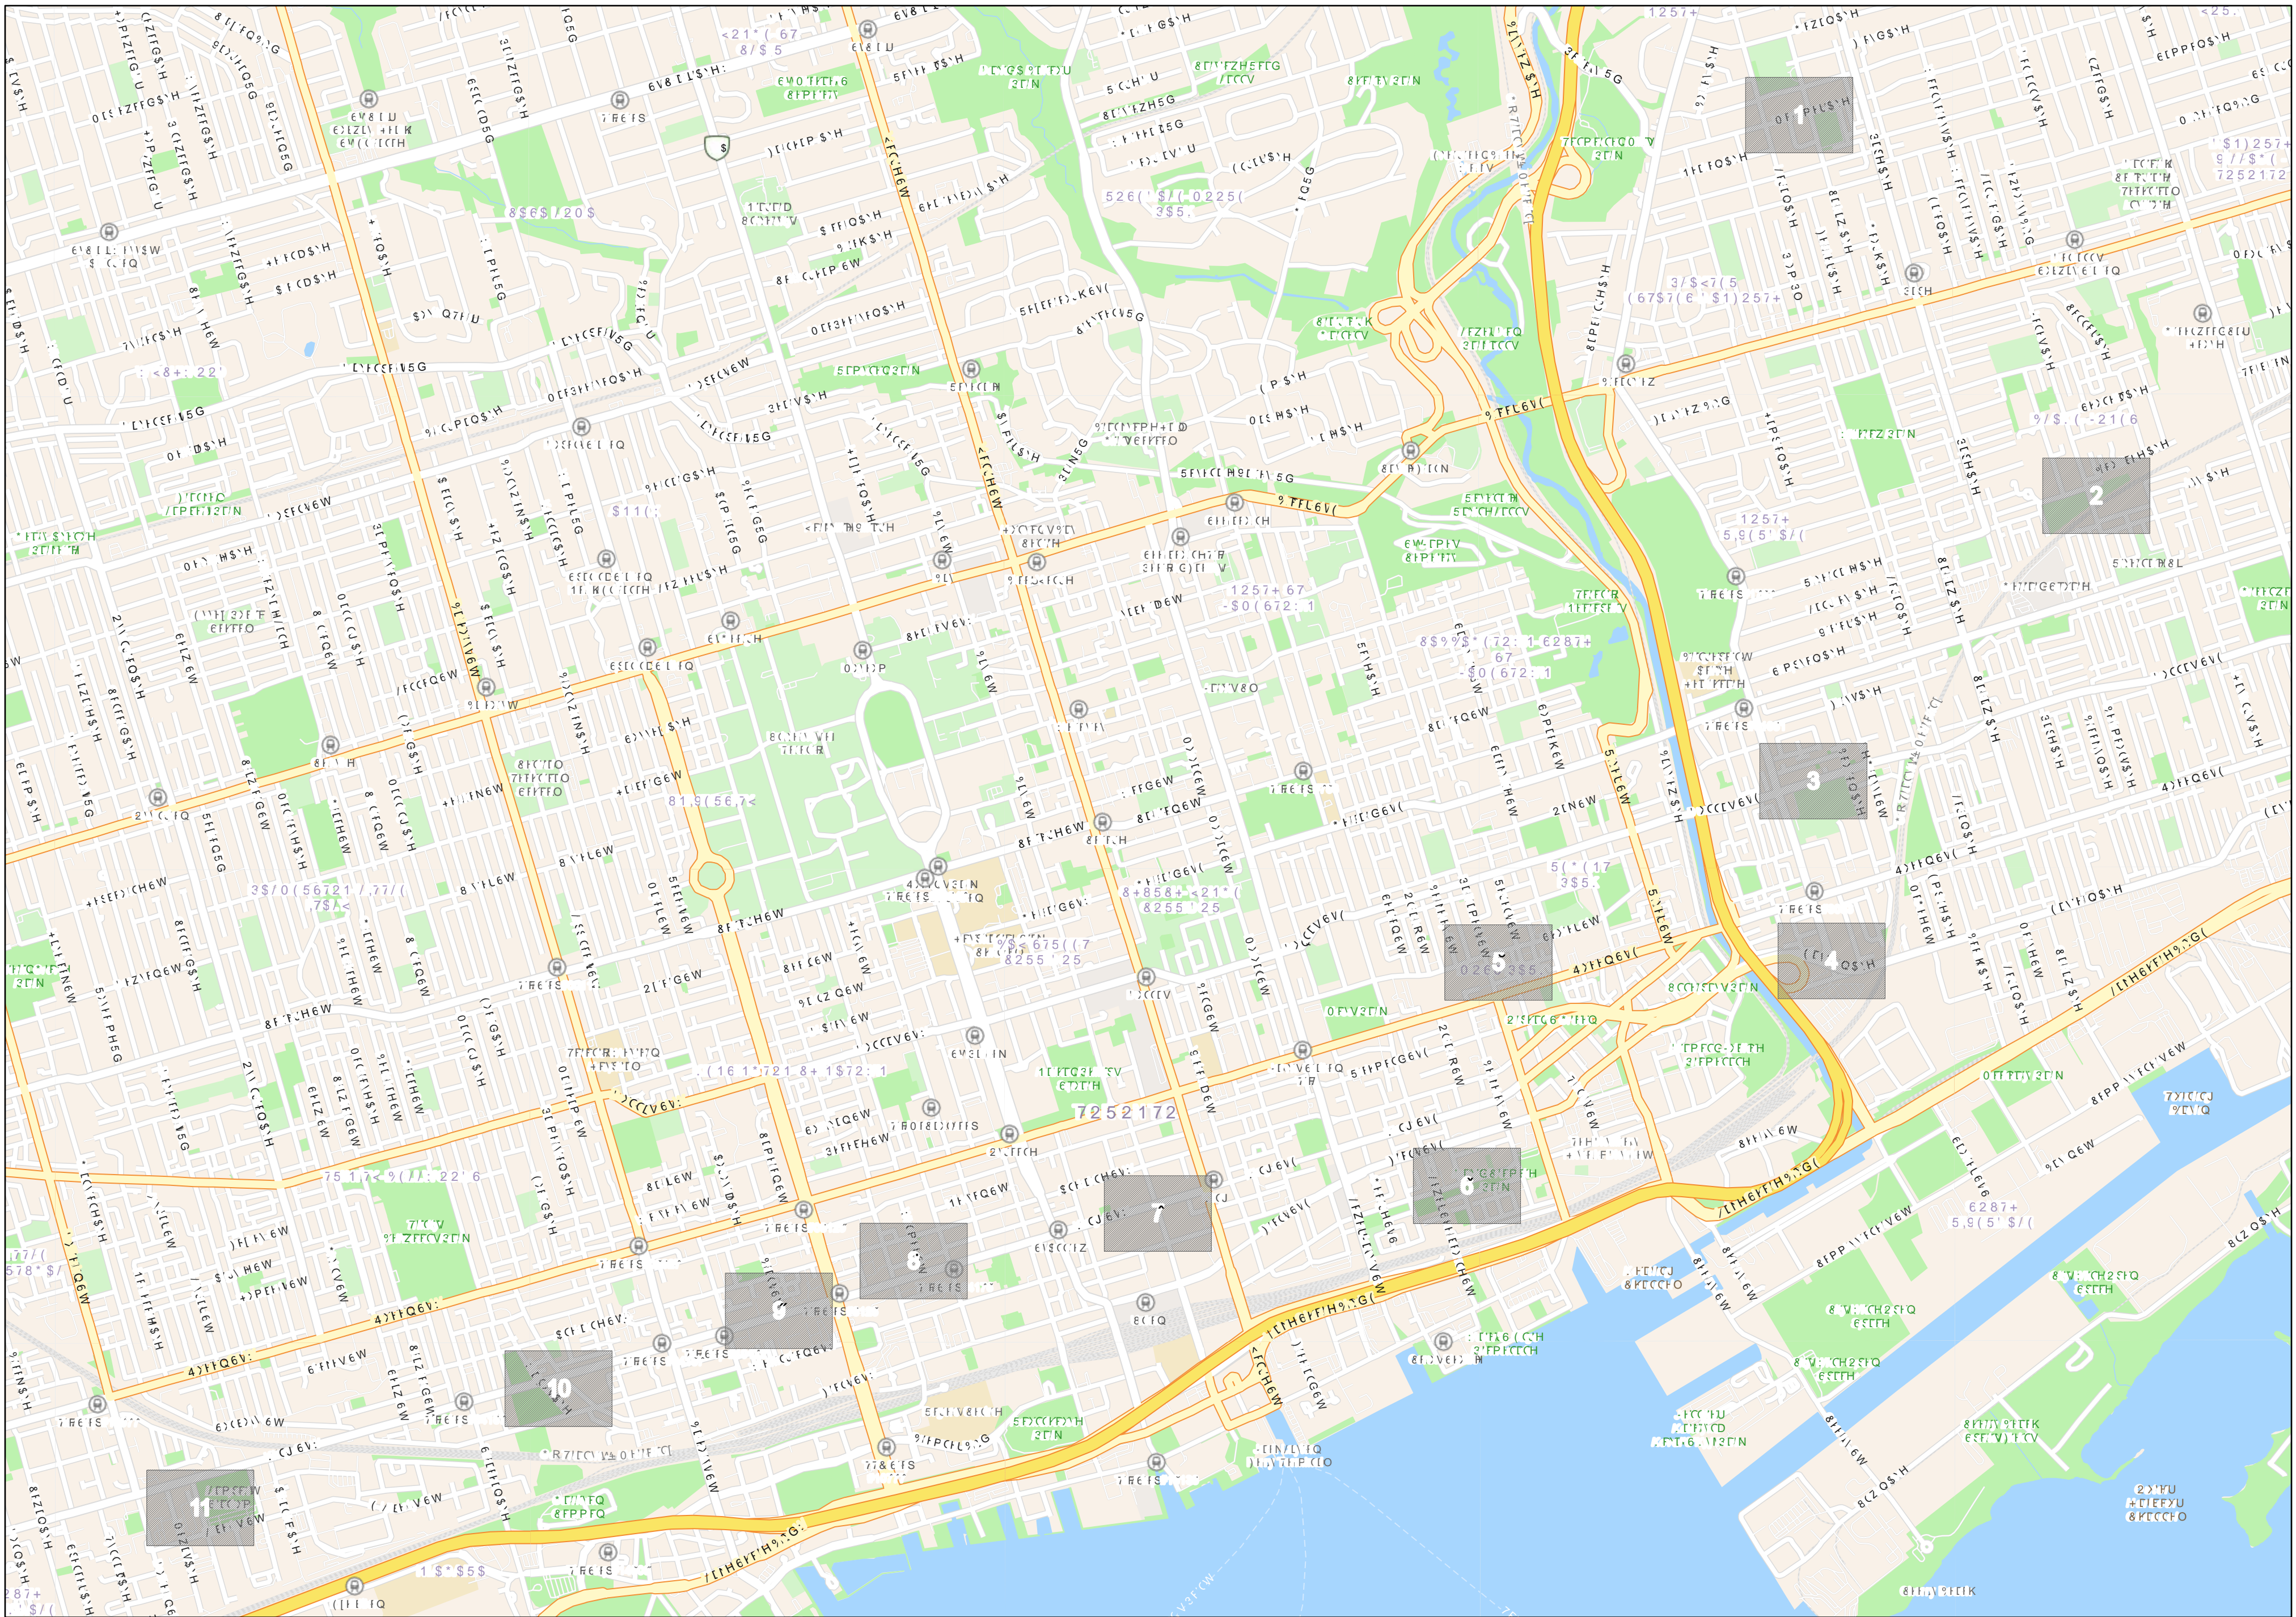

6FDOH

0HWHUV


:RUN \$UHD

&LW\ RI 7RURQWR 6HZHU 5HKDELOLDWLRQ 3URJUDP 2YHUYLHZ
~B3URJUDP 0[3HUPLW
-RE 1XPEHU, 0;B21B/1

andrews.engineer

+RUQHU \$YH 8QL
(WRELFNRH 0 = ;
7HO.

'DWH

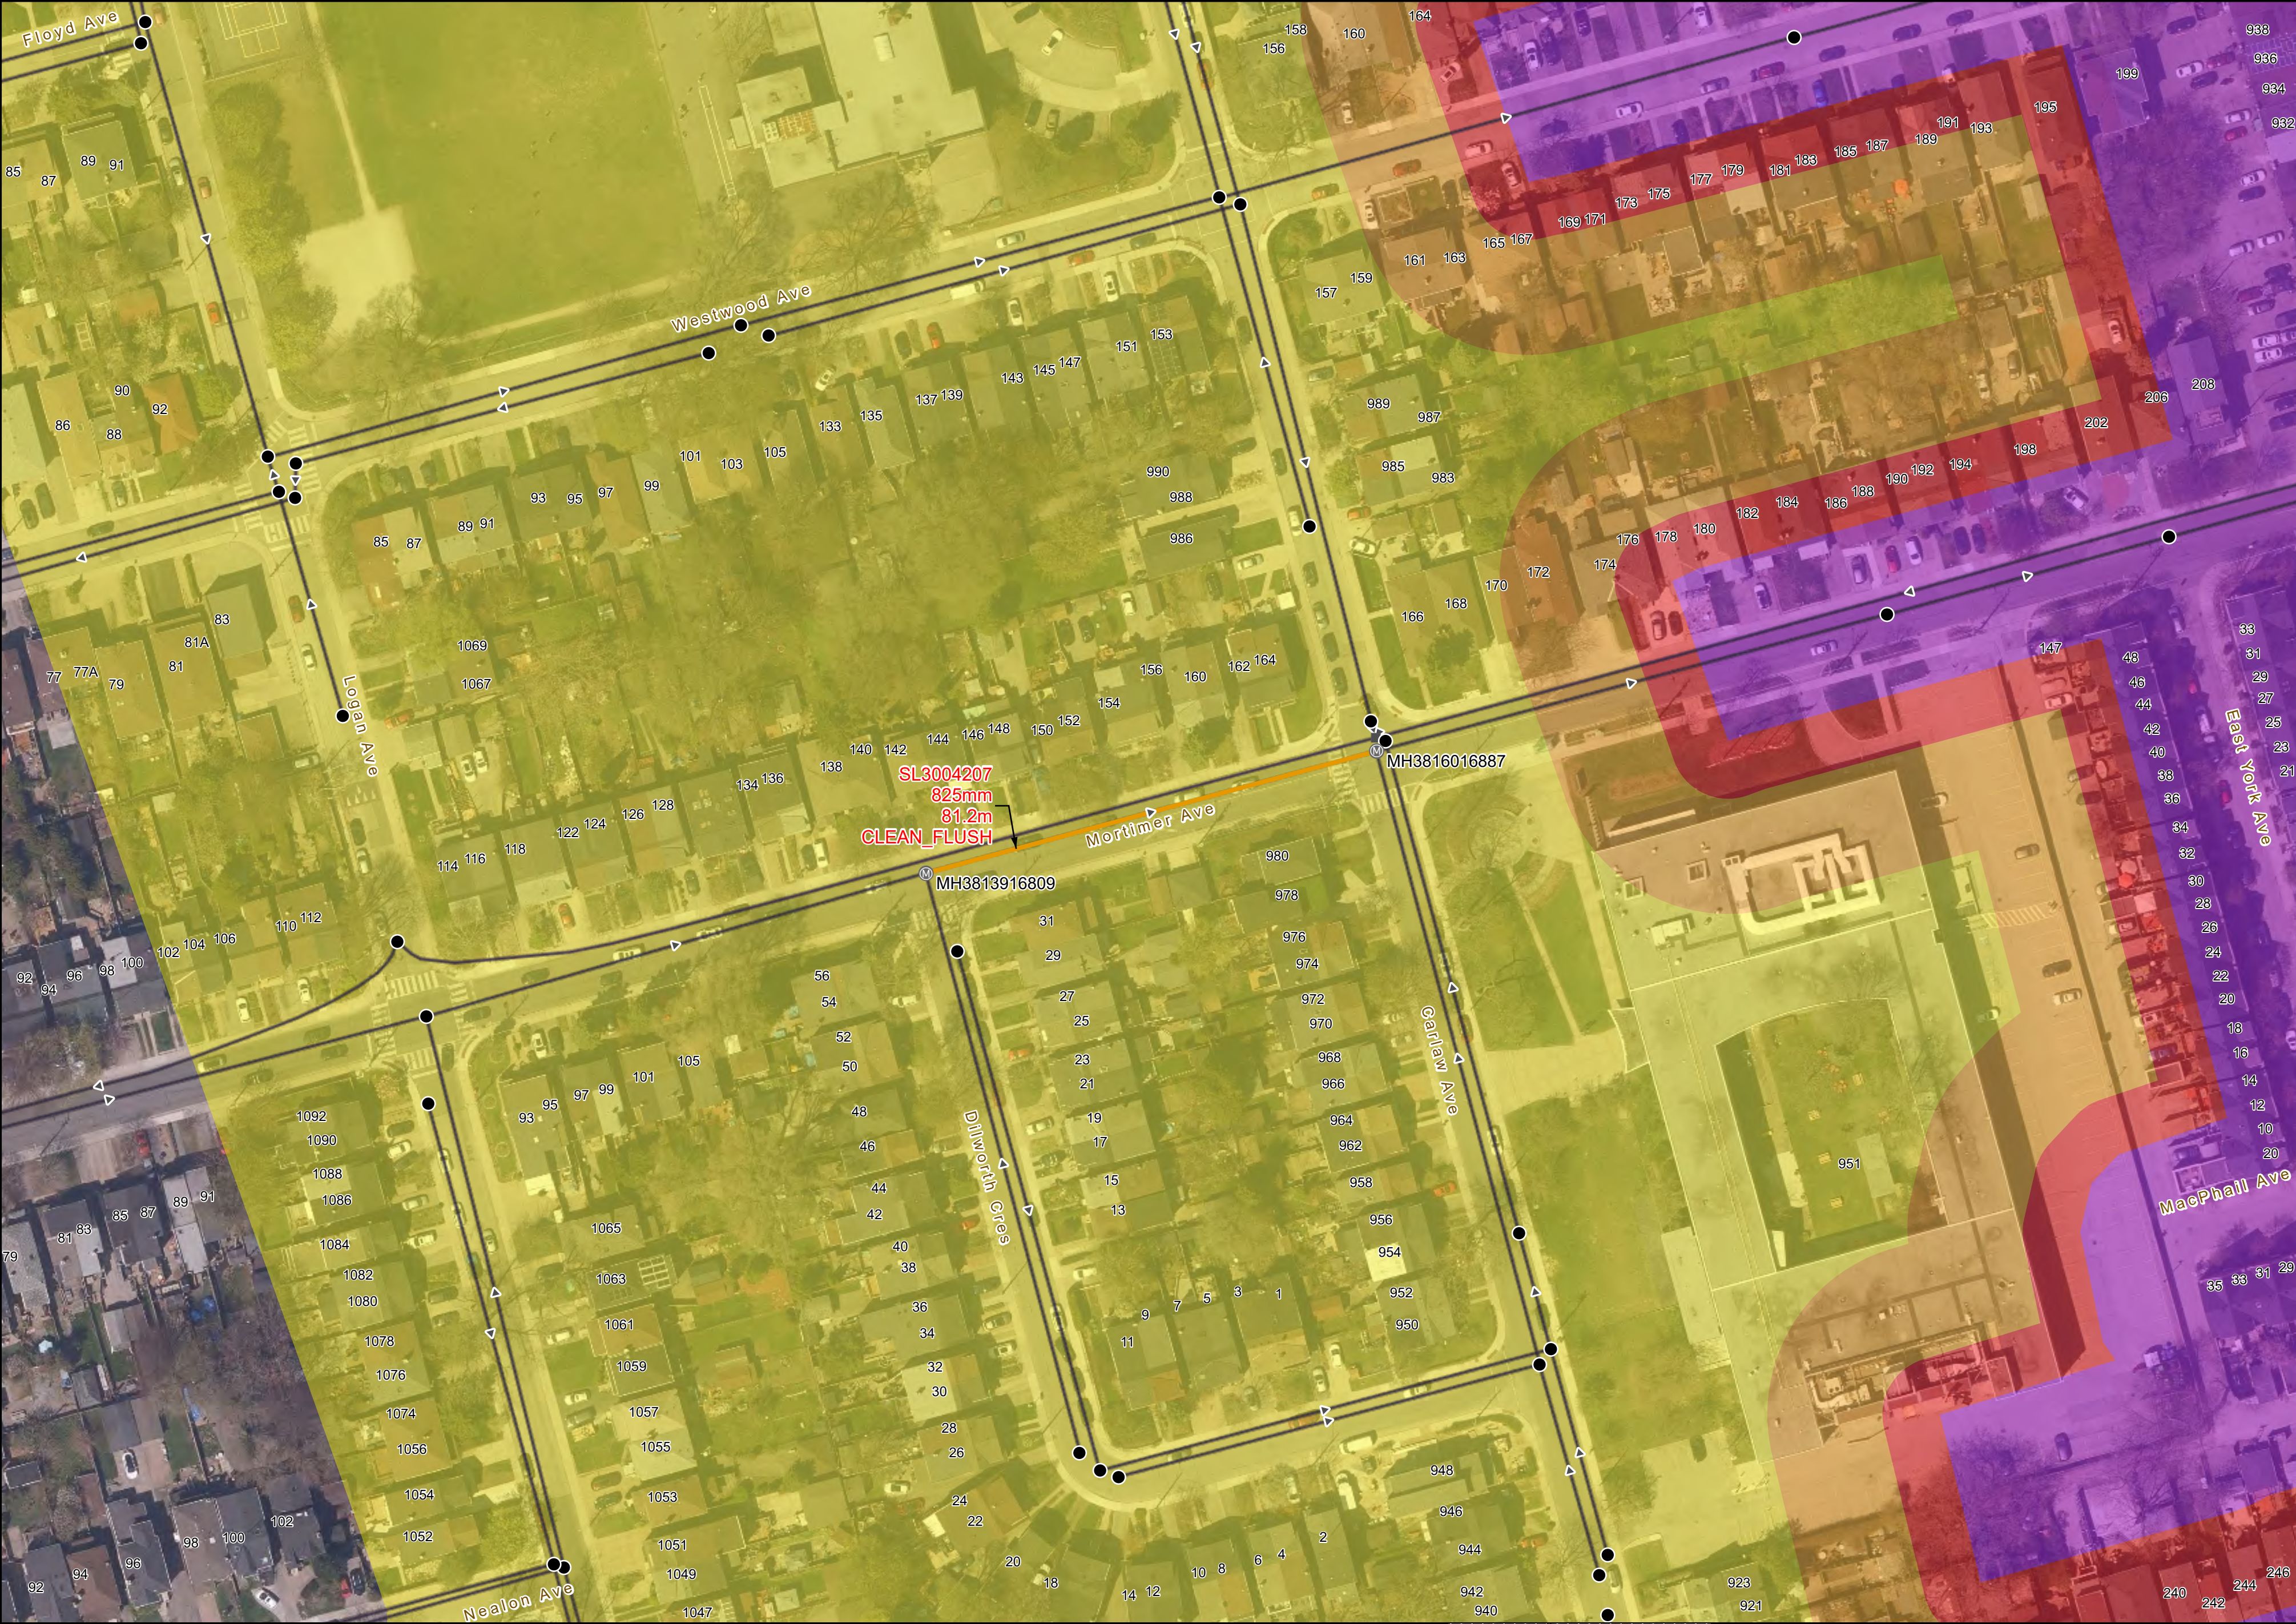

Absolute Scale: 1:750

Scope of work

Maintenance Hole

Pipe: System Type

- Combined
- Sanitary
- Storm

Connecting Manholes

Manholes

Connection Node

Outfall

Pipe

TRCA Property

TRCA Regulation Limit

Property Boundaries

TTC Street Car Tracks

Hydrology

Transit Corridor Lands

- On or under the TCLs
- 10m of the TCL centreline
- 30m of the TCL centreline
- In Mx larger Review Zone (400m of TCL)

Key Map

24-02 City of Toronto Sewer Rehabilitation Program

2026 Program Mx Permit

Job Number: 24-02 MX_ON_LN

Date: 2025-07-18 Map 1 of 11

55 Horner Ave, Unit 2A
Etobicoke, M8Z 4X6
Tel: 416-354-3065

andrews.engineer



Absolute Scale: 1:750

0 10 20 40 Meters

Scope of work

Maintenance Hole

Pipe: System Type

- Combined
- Sanitary
- Storm

Connecting Manholes

Manholes

Connection Node

Outfall

Pipe

TRCA Property

TRCA Regulation Limit

Property Boundaries

TTC Street Car Tracks

Hydrology

Transit Corridor Lands

- On or under the TCLs
- 10m of the TCL centreline
- 30m of TCL centreline
- In Mx larger Review Zone (400m of TCL)

Key Map

24-02 City of Toronto Sewer Rehabilitation Program

2026 Program Mx Permit

Job Number: 24-02 MX_ON_LN

Date: 2025-07-18

Map 2 of 11

55 Horner Ave, Unit 2A
Etobicoke, M8Z 4X6
Tel: 416-354-3065

andrews.engineer



Absolute Scale: 1:750

0 10 20 40 Meters

Scope of work

Maintenance Hole

Pipe: System Type

Combined

Sanitary

Storm

Connecting Manholes

Manholes

Connection Node

Outfall

Pipe

TRCA Property

TRCA Regulation Limit

Property Boundaries

TTC Street Car Tracks

Hydrology

Transit Corridor Lands

On or under the TCLs

10m of the TCL centreline

30m of TCL centreline

In Mx larger Review Zone (400m of TCL)

Key Map

24-02 City of Toronto Sewer Rehabilitation Program

2026 Program Mx Permit




Job Number: 24-02 MX_ON_LN

Date: 2025-07-18

Map 3 of 11

55 Horner Ave, Unit 2A
Etobicoke, M8Z 4X6
Tel: 416-354-3065

andrews.engineer

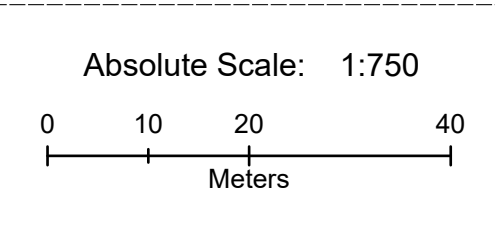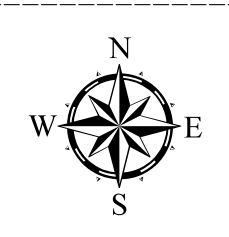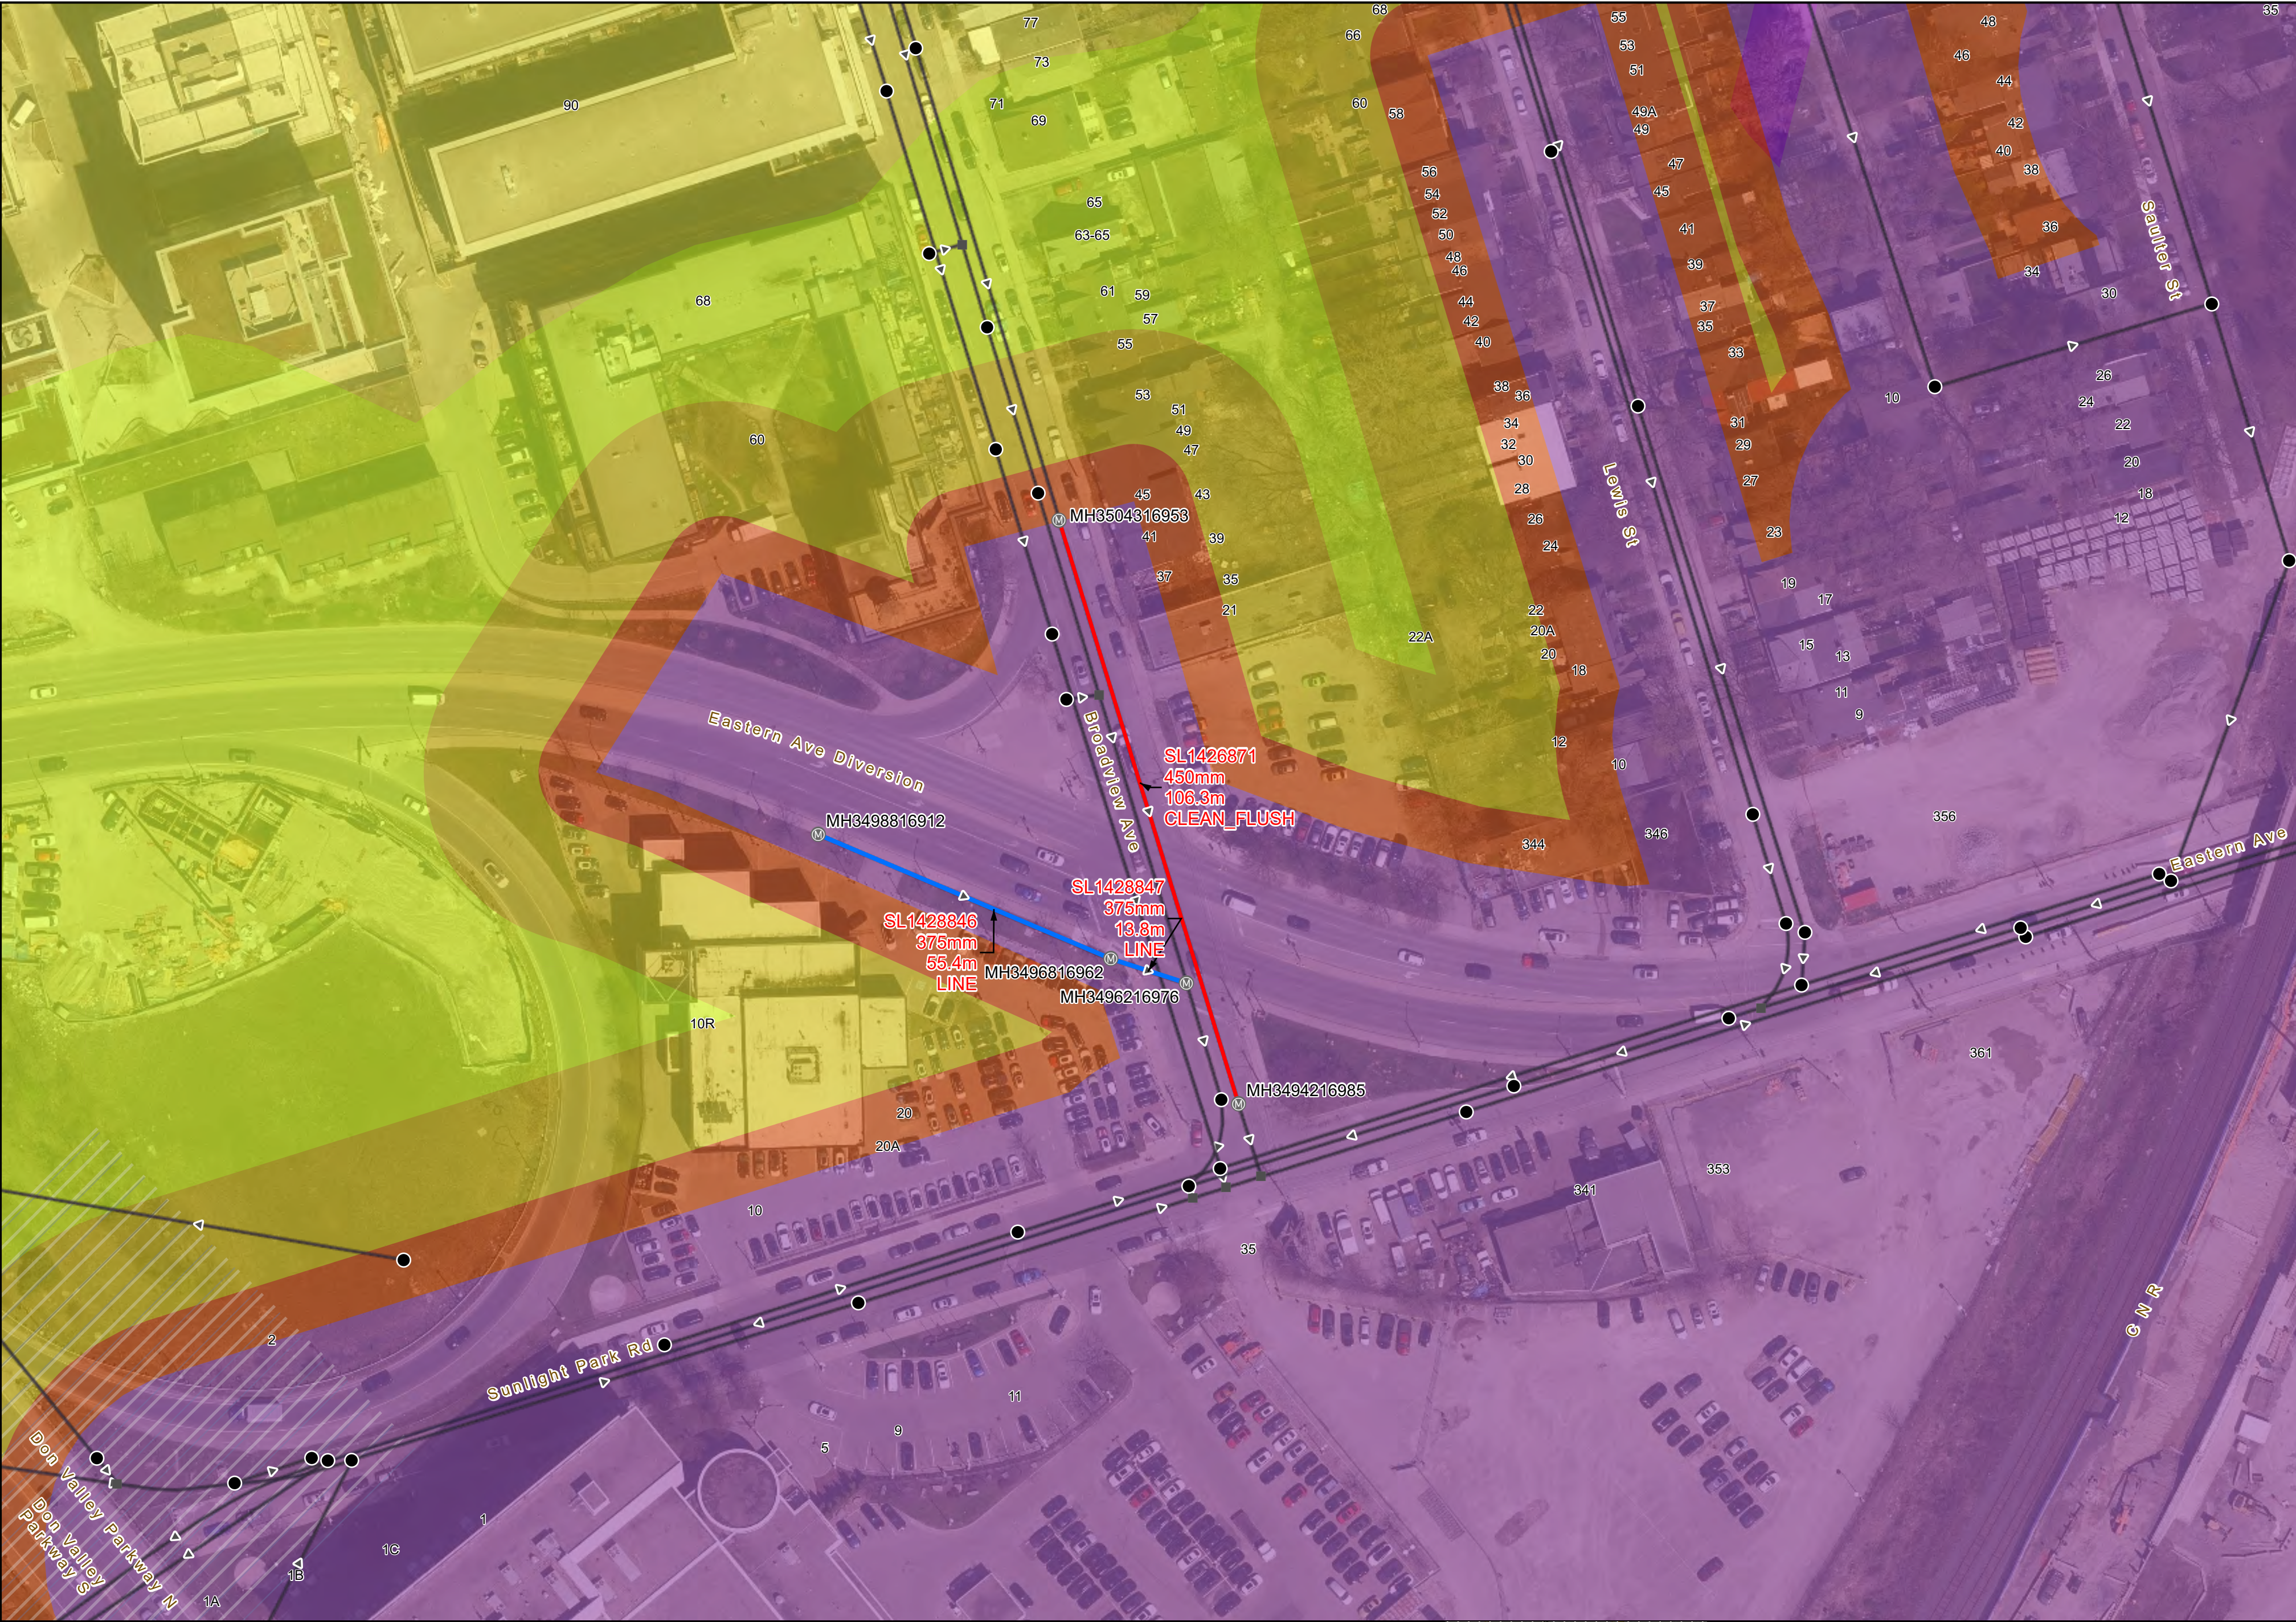

Scope of work

Maintenance Hole

Pipe: System Type


- Combined
- Sanitary
- Storm

- Connecting Manholes
- Manholes
- Connection Node
- Outfall
- Pipe

- TRCA Property
- TRCA Regulation Limit
- Property Boundaries
- TTC Street Car Tracks
- Hydrology

Transit Corridor Lands

- On or under the TCLs
- 10m of the TCL centreline
- 30m of TCL centreline
- In Mx larger Review Zone (400m of TCL)

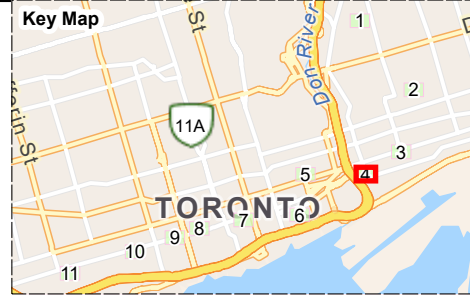

24-02 City of Toronto Sewer Rehabilitation Program

2026 Program Mx Permit

Job Number: 24-02 MX_ON_LN

Date: 2025-07-18 Map 4 of 11

55 Horner Ave, Unit 2A
Etobicoke, M8Z 4X6
Tel: 416-354-3065

andrews.engineer



Absolute Scale: 1:750

Scope of work

Maintenance Hole

Pipe: System Type

- Combined
- Sanitary
- Storm

Connecting Manholes

Manholes

Connection Node

Outfall

Pipe

TRCA Property

TRCA Regulation Limit

Property Boundaries

TTC Street Car Tracks

Hydrology

Transit Corridor Lands

- On or under the TCLs
- 10m of the TCL centreline
- 30m of TCL centreline
- In Mx larger Review Zone (400m of TCL)

Key Map

24-02 City of Toronto Sewer Rehabilitation Program


2026 Program Mx Permit

Job Number: 24-02 MX_ON_LN

Date: 2025-07-18 Map 5 of 11

55 Horner Ave, Unit 2A
Etobicoke, M8Z 4X6
Tel: 416-354-3065

andrews.engineer

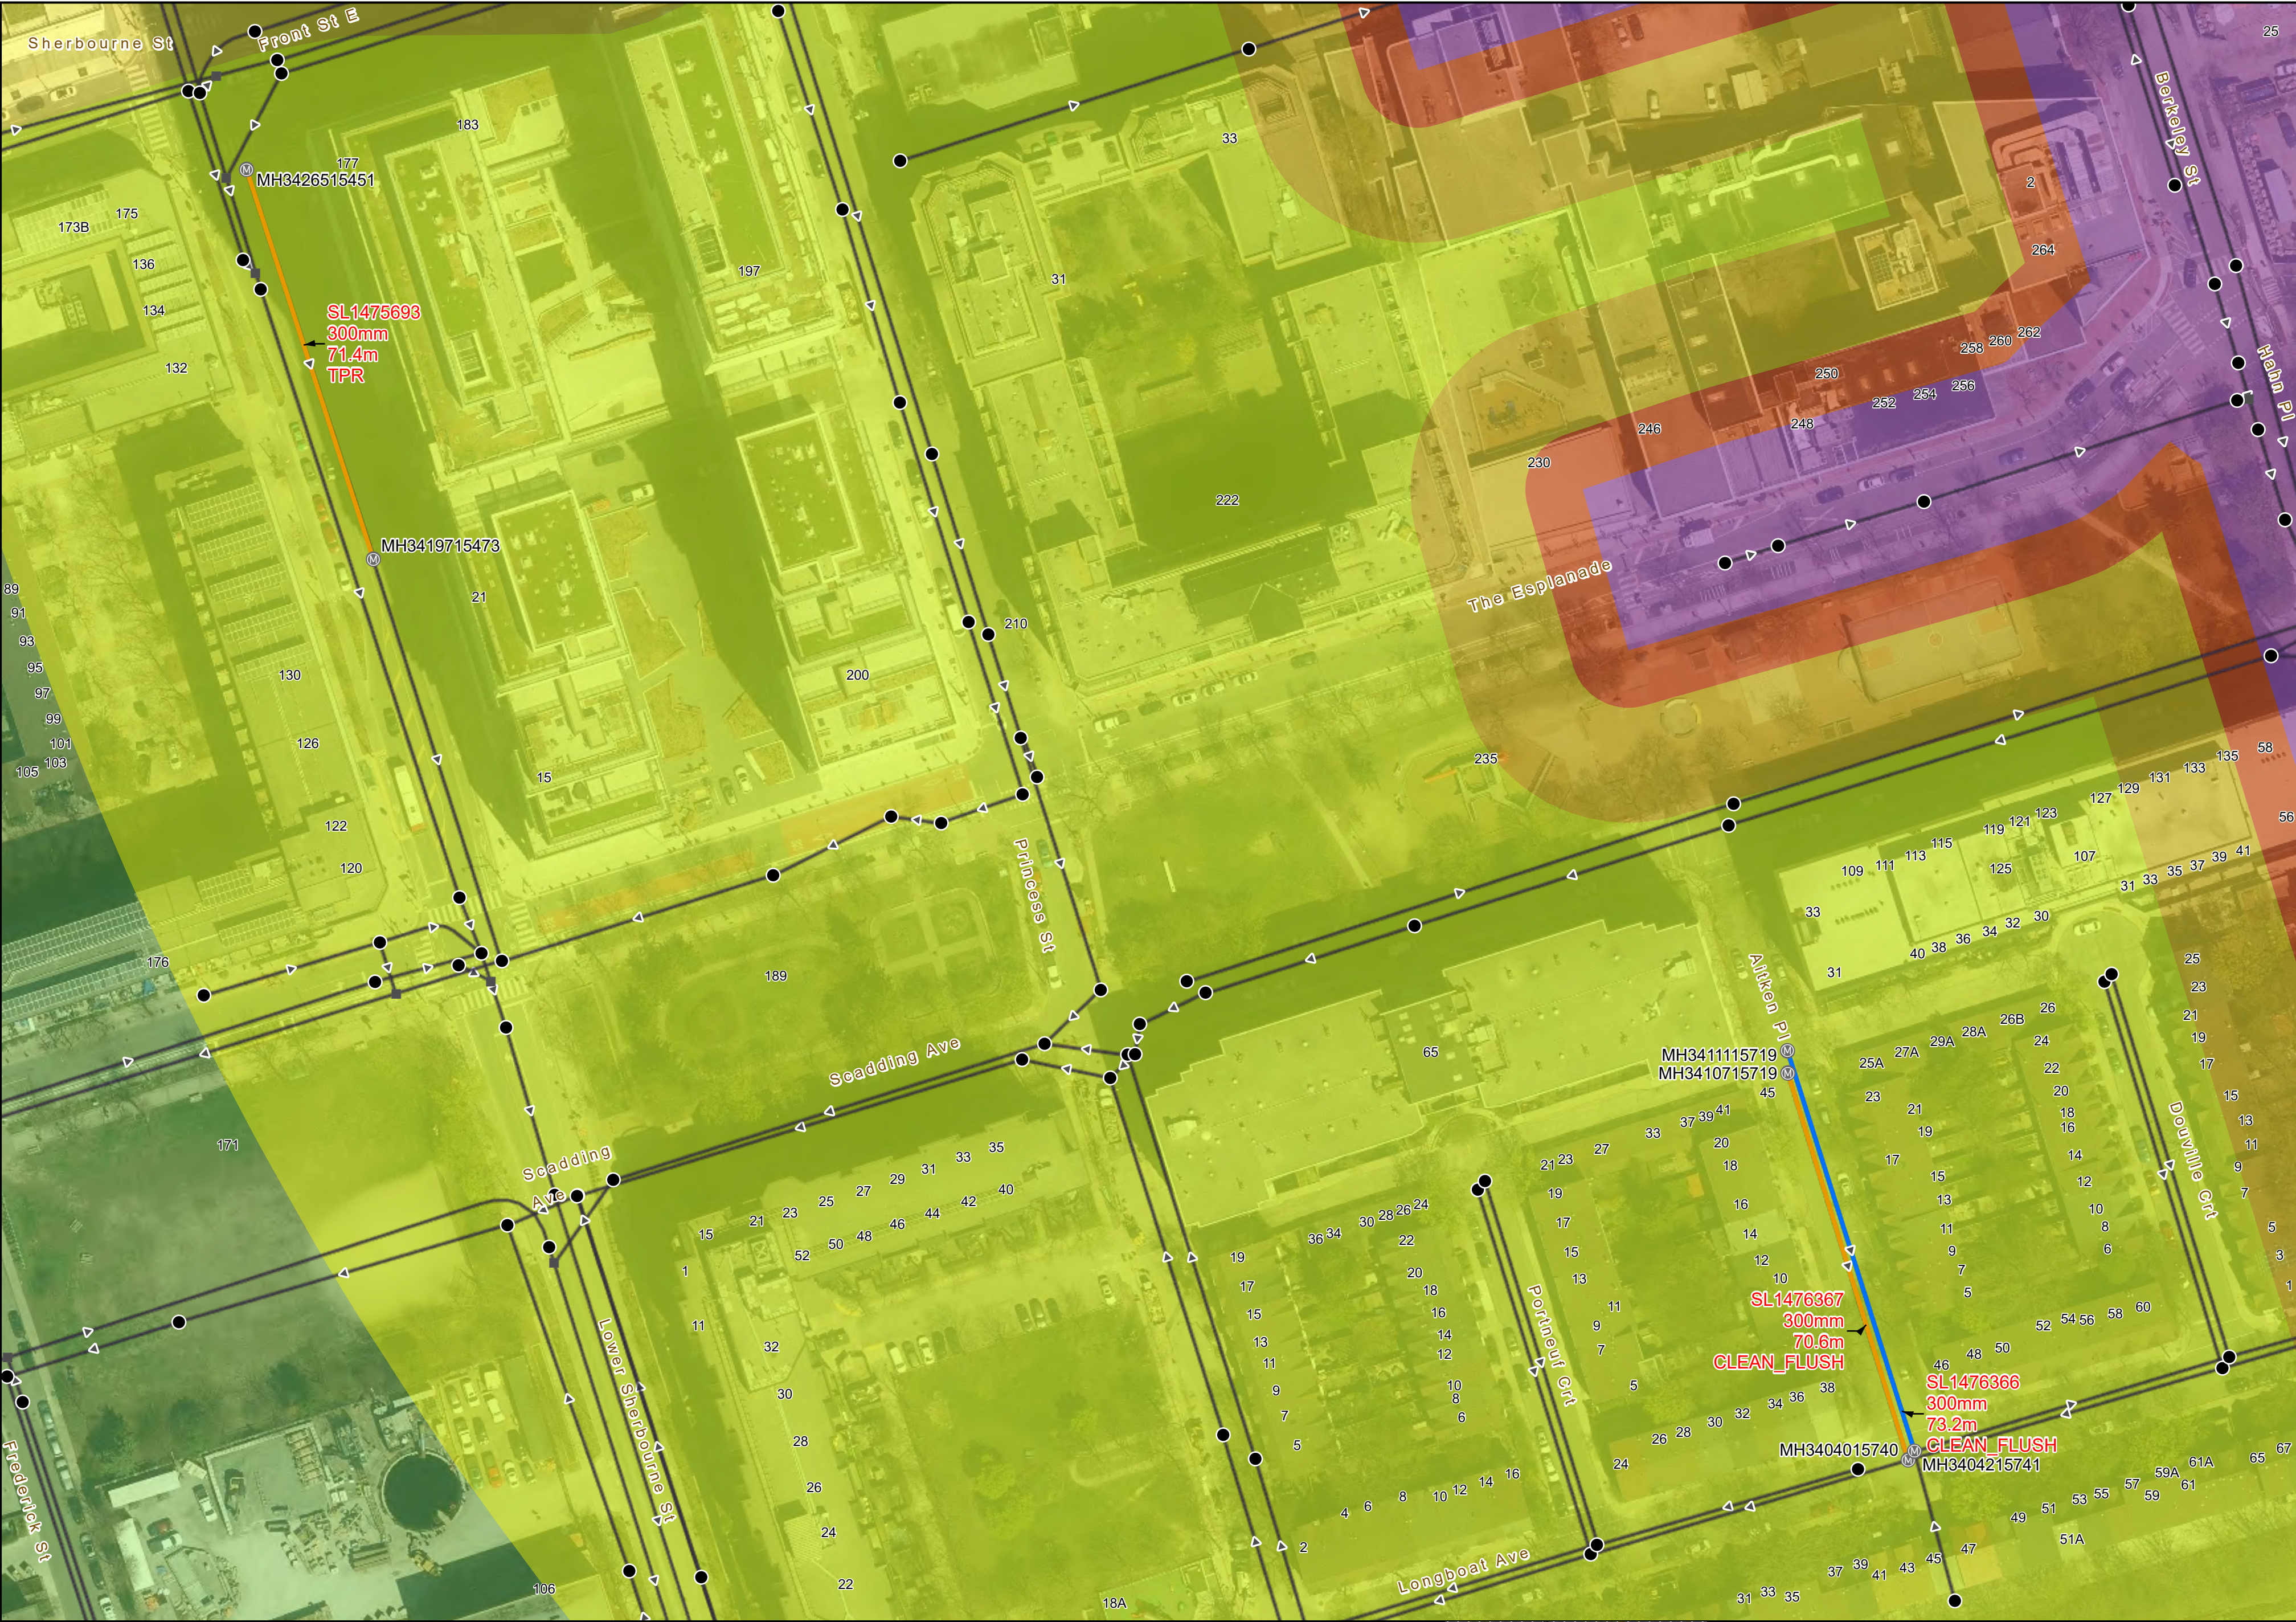

Absolute Scale: 1:750

0 10 20 40 Meters

Scope of work

Maintenance Hole

Pipe: System Type

- Combined
- Sanitary
- Storm

Connecting Manholes

Manholes

Connection Node

Outfall

Pipe

TRCA Property

TRCA Regulation Limit

Property Boundaries

TTC Street Car Tracks

Hydrology

Transit Corridor Lands

- On or under the TCLs
- 10m of the TCL centreline
- 30m of TCL centreline
- In Mx larger Review Zone (400m of TCL)

Key Map

24-02 City of Toronto Sewer Rehabilitation Program


2026 Program Mx Permit

Job Number: 24-02 MX_ON_LN

Date: 2025-07-18 Map 6 of 11

55 Horner Ave, Unit 2A
Etobicoke, M8Z 4X6
Tel: 416-354-3065

andrews.engineer

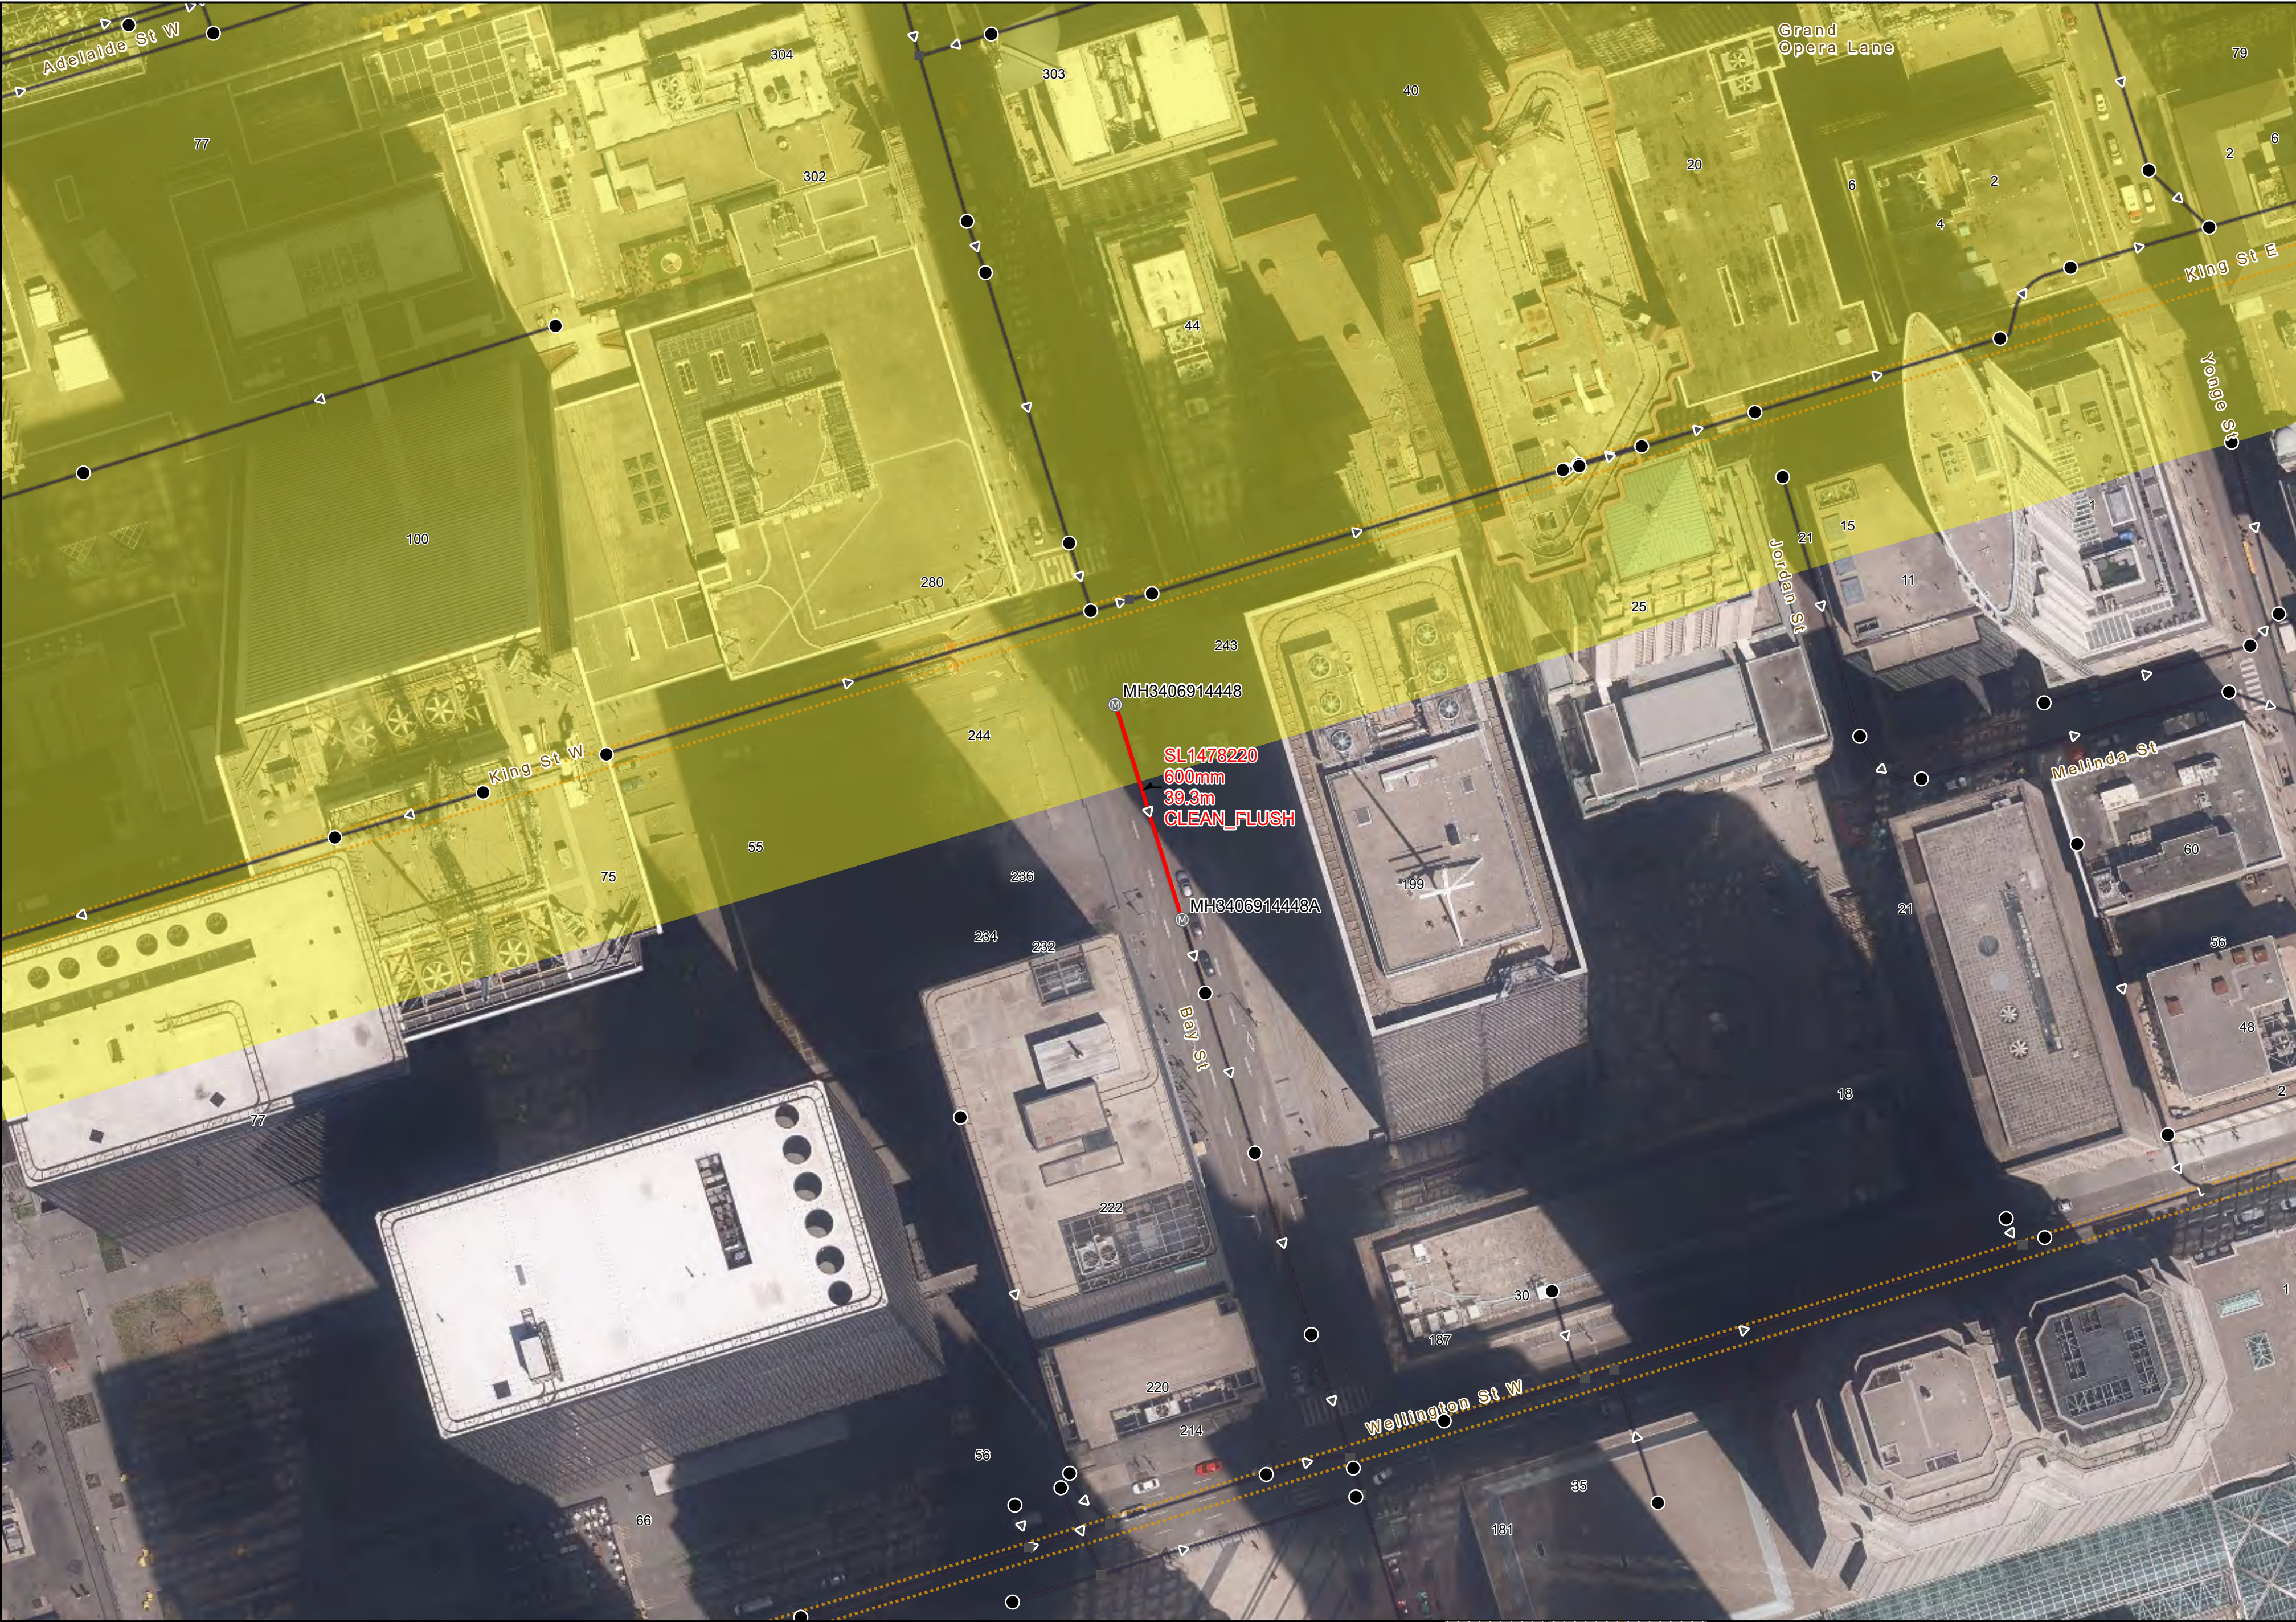

Absolute Scale: 1:750

Scope of work

Maintenance Hole

Pipe: System Type

- Combined
- Sanitary
- Storm

Connecting Manholes

Manholes

Connection Node

Outfall

Pipe

TRCA Property

TRCA Regulation Limit

Property Boundaries

TTC Street Car Tracks

Hydrology

Transit Corridor Lands

- On or under the TCLs
- 10m of the TCL centreline
- 30m of the TCL centreline
- In Mx larger Review Zone (400m of TCL)

Key Map

24-02 City of Toronto Sewer Rehabilitation Program


2026 Program Mx Permit


Job Number: 24-02 MX_ON_LN

Date: 2025-07-18 Map 7 of 11

55 Horner Ave, Unit 2A
Etobicoke, M8Z 4X6
Tel: 416-354-3065

andrews.engineer

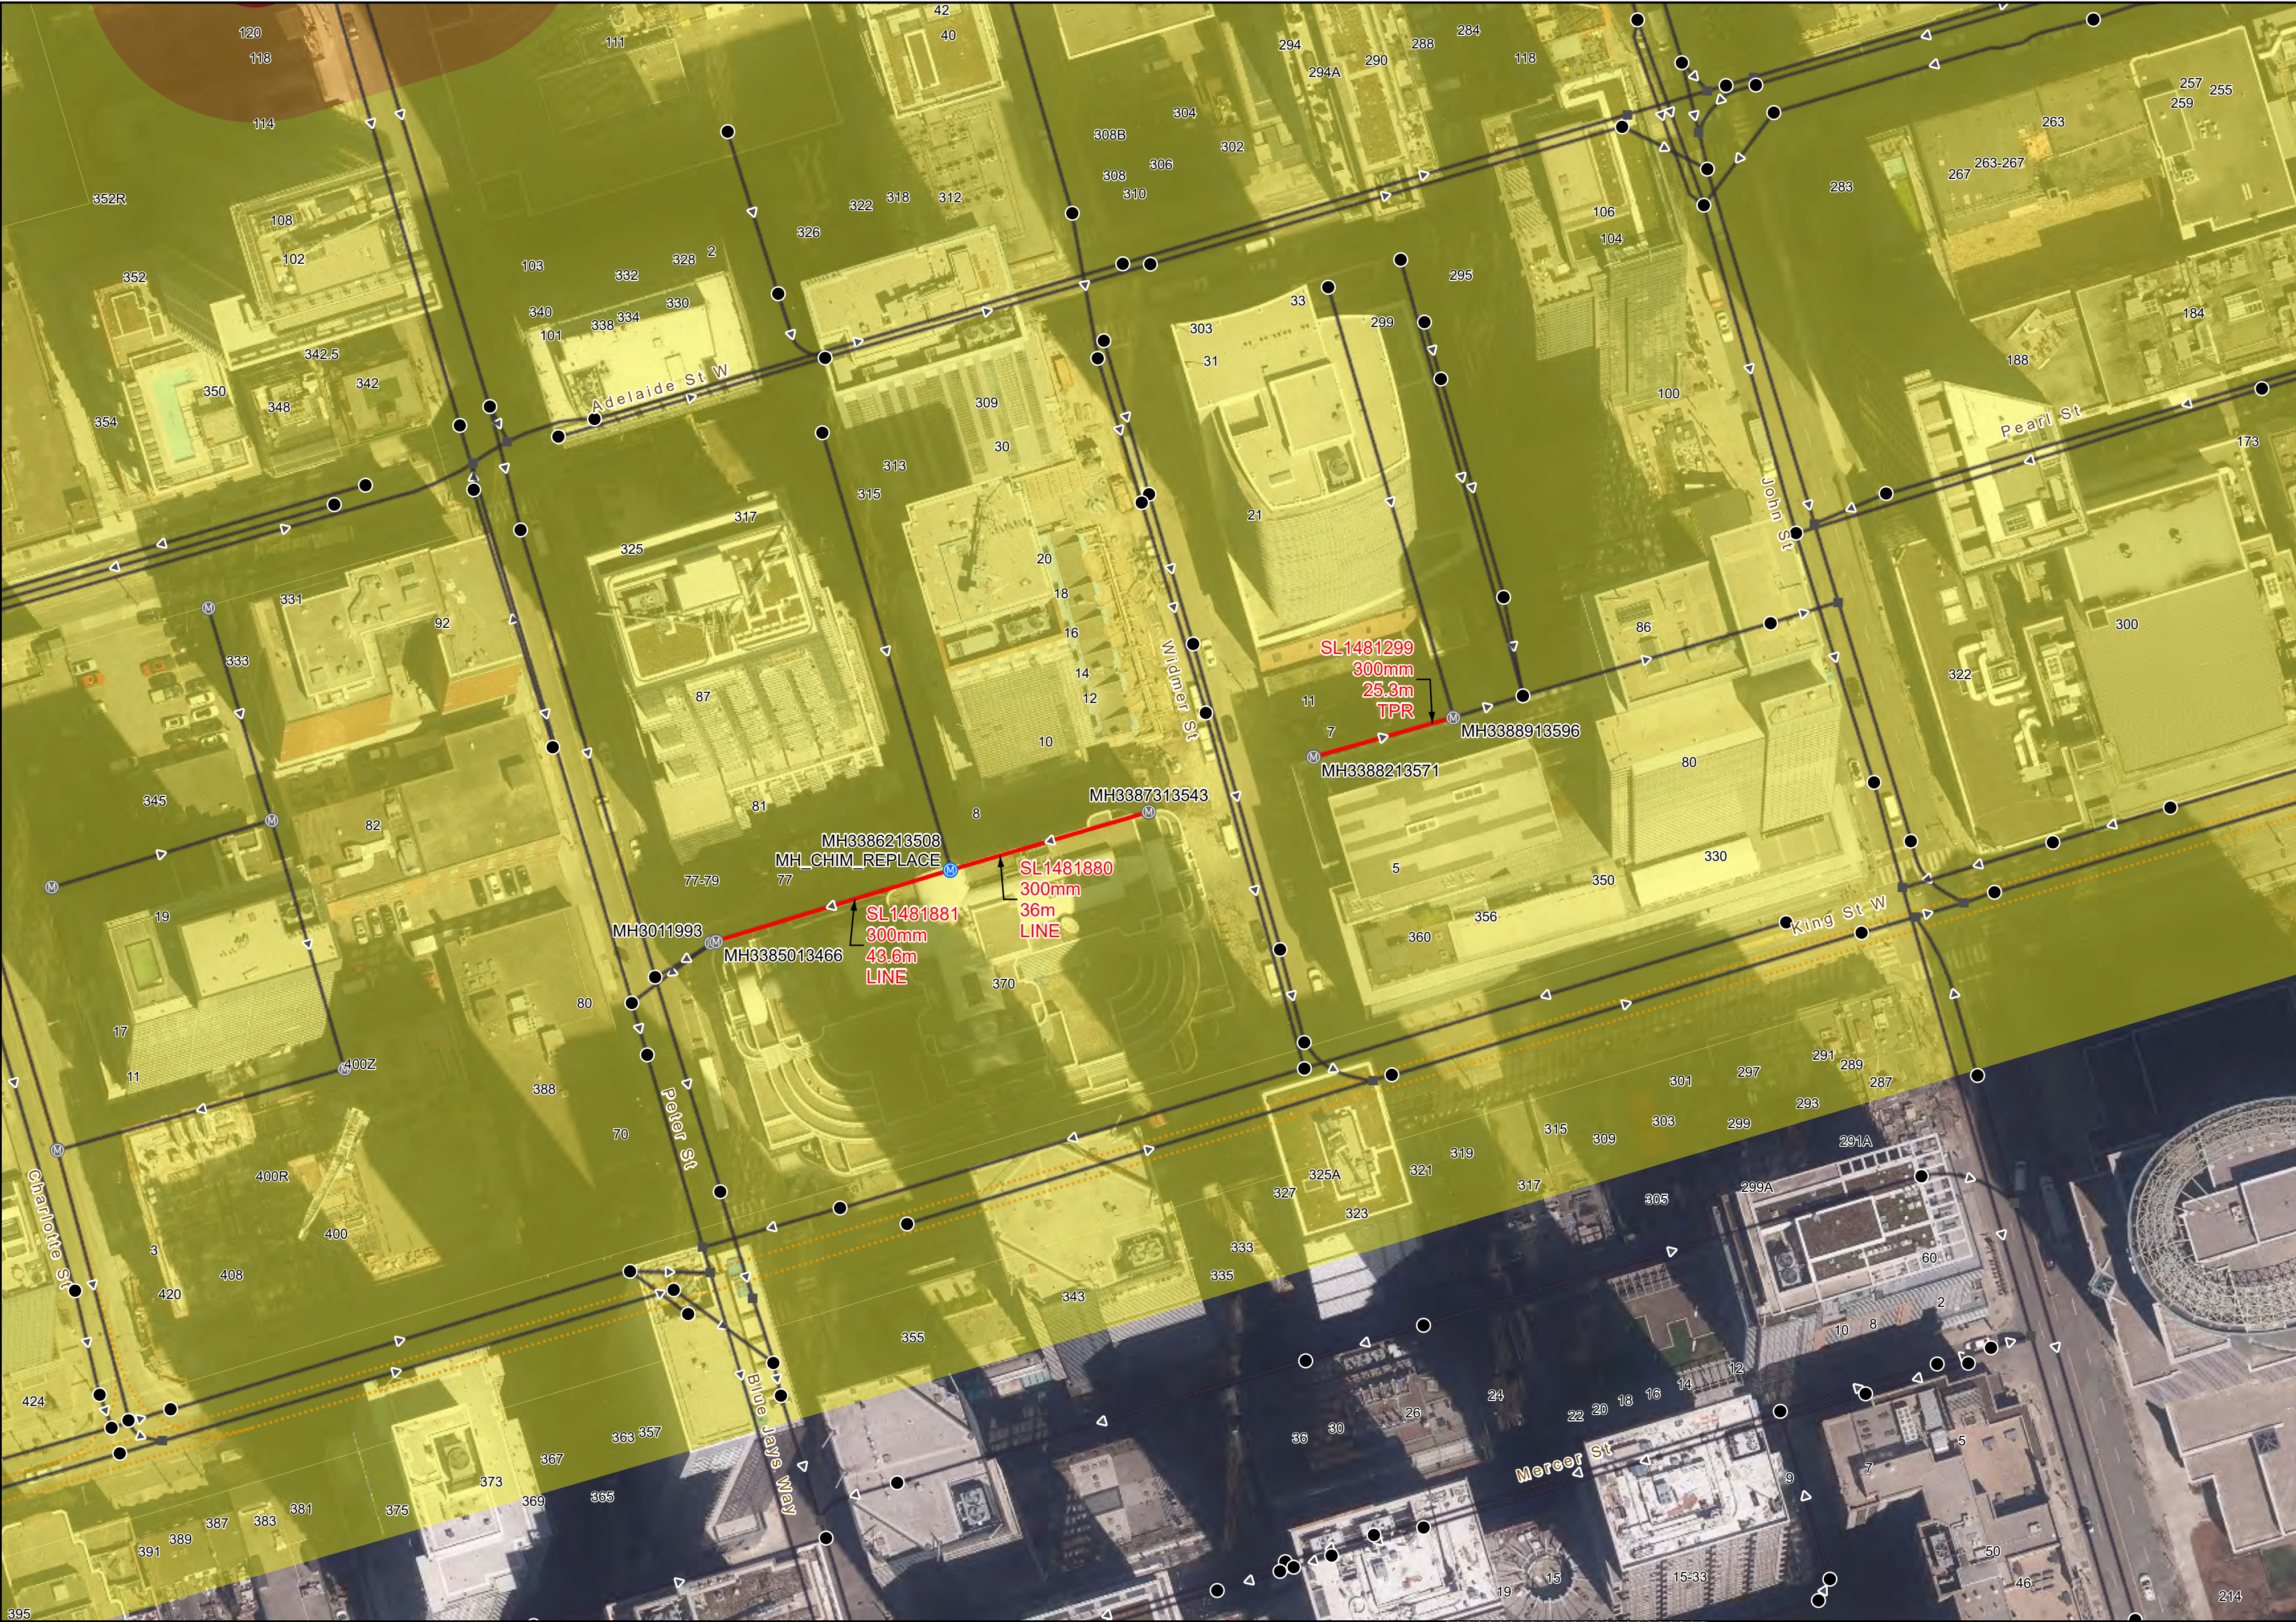



Absolute Scale: 1:750

0 10 20 40 Meters

Scope of work

Maintenance Hole

Pipe: System Type

- Combined
- Sanitary
- Storm

Connecting Manholes

Manholes

Connection Node

Outfall

Pipe

TRCA Property

TRCA Regulation Limit

Property Boundaries


TTC Street Car Tracks

Hydrology

Transit Corridor Lands

- On or under the TCLs
- 10m of the TCL centreline
- 30m of TCL centreline
- In Mx larger Review Zone (400m of TCL)

Key Map




24-02 City of Toronto Sewer Rehabilitation Program


2026 Program Mx Permit

Job Number: 24-02 MX_ON_LN

Date: 2025-07-18 Map 8 of 11

55 Horner Ave, Unit 2A
Etobicoke, M8Z 4X6
Tel: 416-354-3065

 **andrews.engineer**

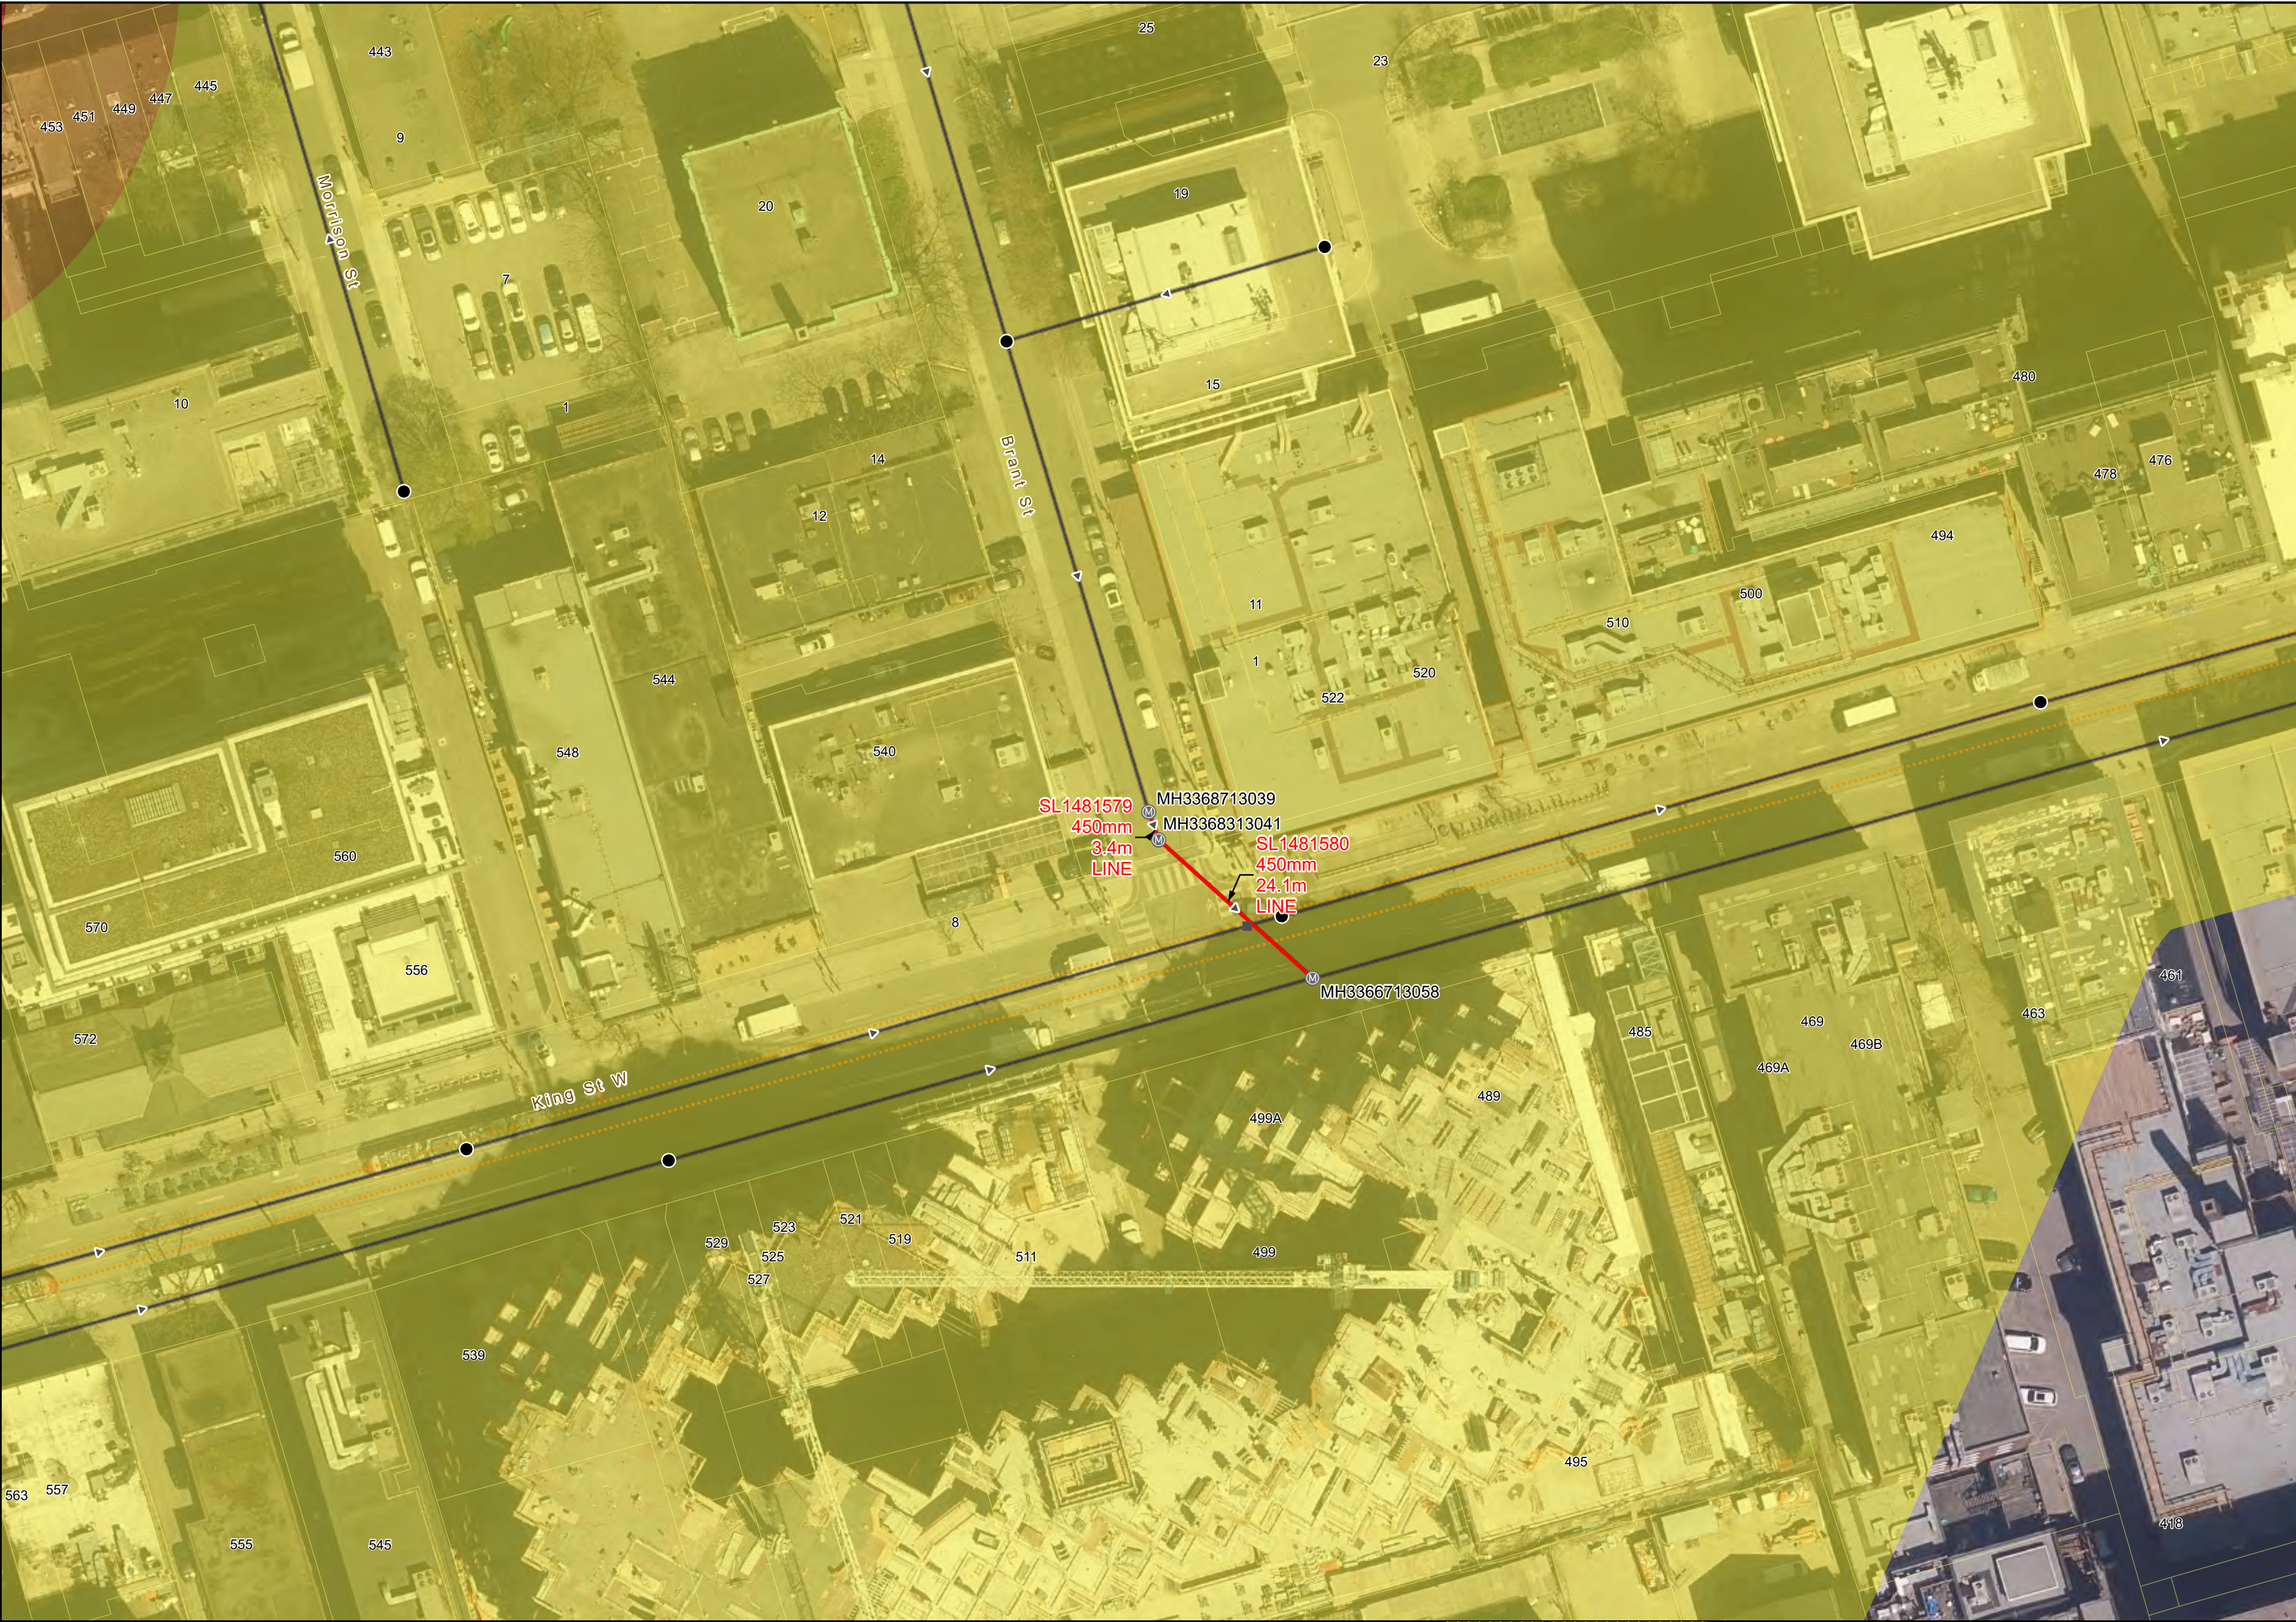

Absolute Scale: 1:500

Scope of work

Maintenance Hole

Pipe: System Type

- Combined
- Sanitary
- Storm

Connecting Manholes

Manholes

Connection Node

Outfall

Pipe

TRCA Property

TRCA Regulation Limit

Property Boundaries

TTC Street Car Tracks

Hydrology

Transit Corridor Lands

- On or under the TCLs
- 10m of the TCL centreline
- 30m of TCL centreline
- In Mx larger Review Zone (400m of TCL)

Key Map

24-02 City of Toronto Sewer Rehabilitation Program

2026 Program Mx Permit

Job Number: 24-02 MX_ON_LN

Date: 2025-07-18 Map 9 of 11

55 Horner Ave, Unit 2A
Etobicoke, M8Z 4X6
Tel: 416-354-3065

andrews.engineer



Absolute Scale: 1:750

0 10 20 40 Meters

Scope of work

Maintenance Hole

Pipe: System Type

- Combined
- Sanitary
- Storm

Connecting Manholes

Manholes

Connection Node

Outfall

Pipe

TRCA Property

TRCA Regulation Limit

Property Boundaries

TTC Street Car Tracks

Hydrology

Transit Corridor Lands

- On or under the TCLs
- 10m of the TCL centreline
- 30m of TCL centreline
- In Mx larger Review Zone (400m of TCL)

Key Map

24-02 City of Toronto Sewer Rehabilitation Program


2026 Program Mx Permit

Job Number: 24-02 MX_ON_LN

Date: 2025-07-18 Map 10 of 11

55 Horner Ave, Unit 2A
Etobicoke, M8Z 4X6
Tel: 416-354-3065

andrews.engineer

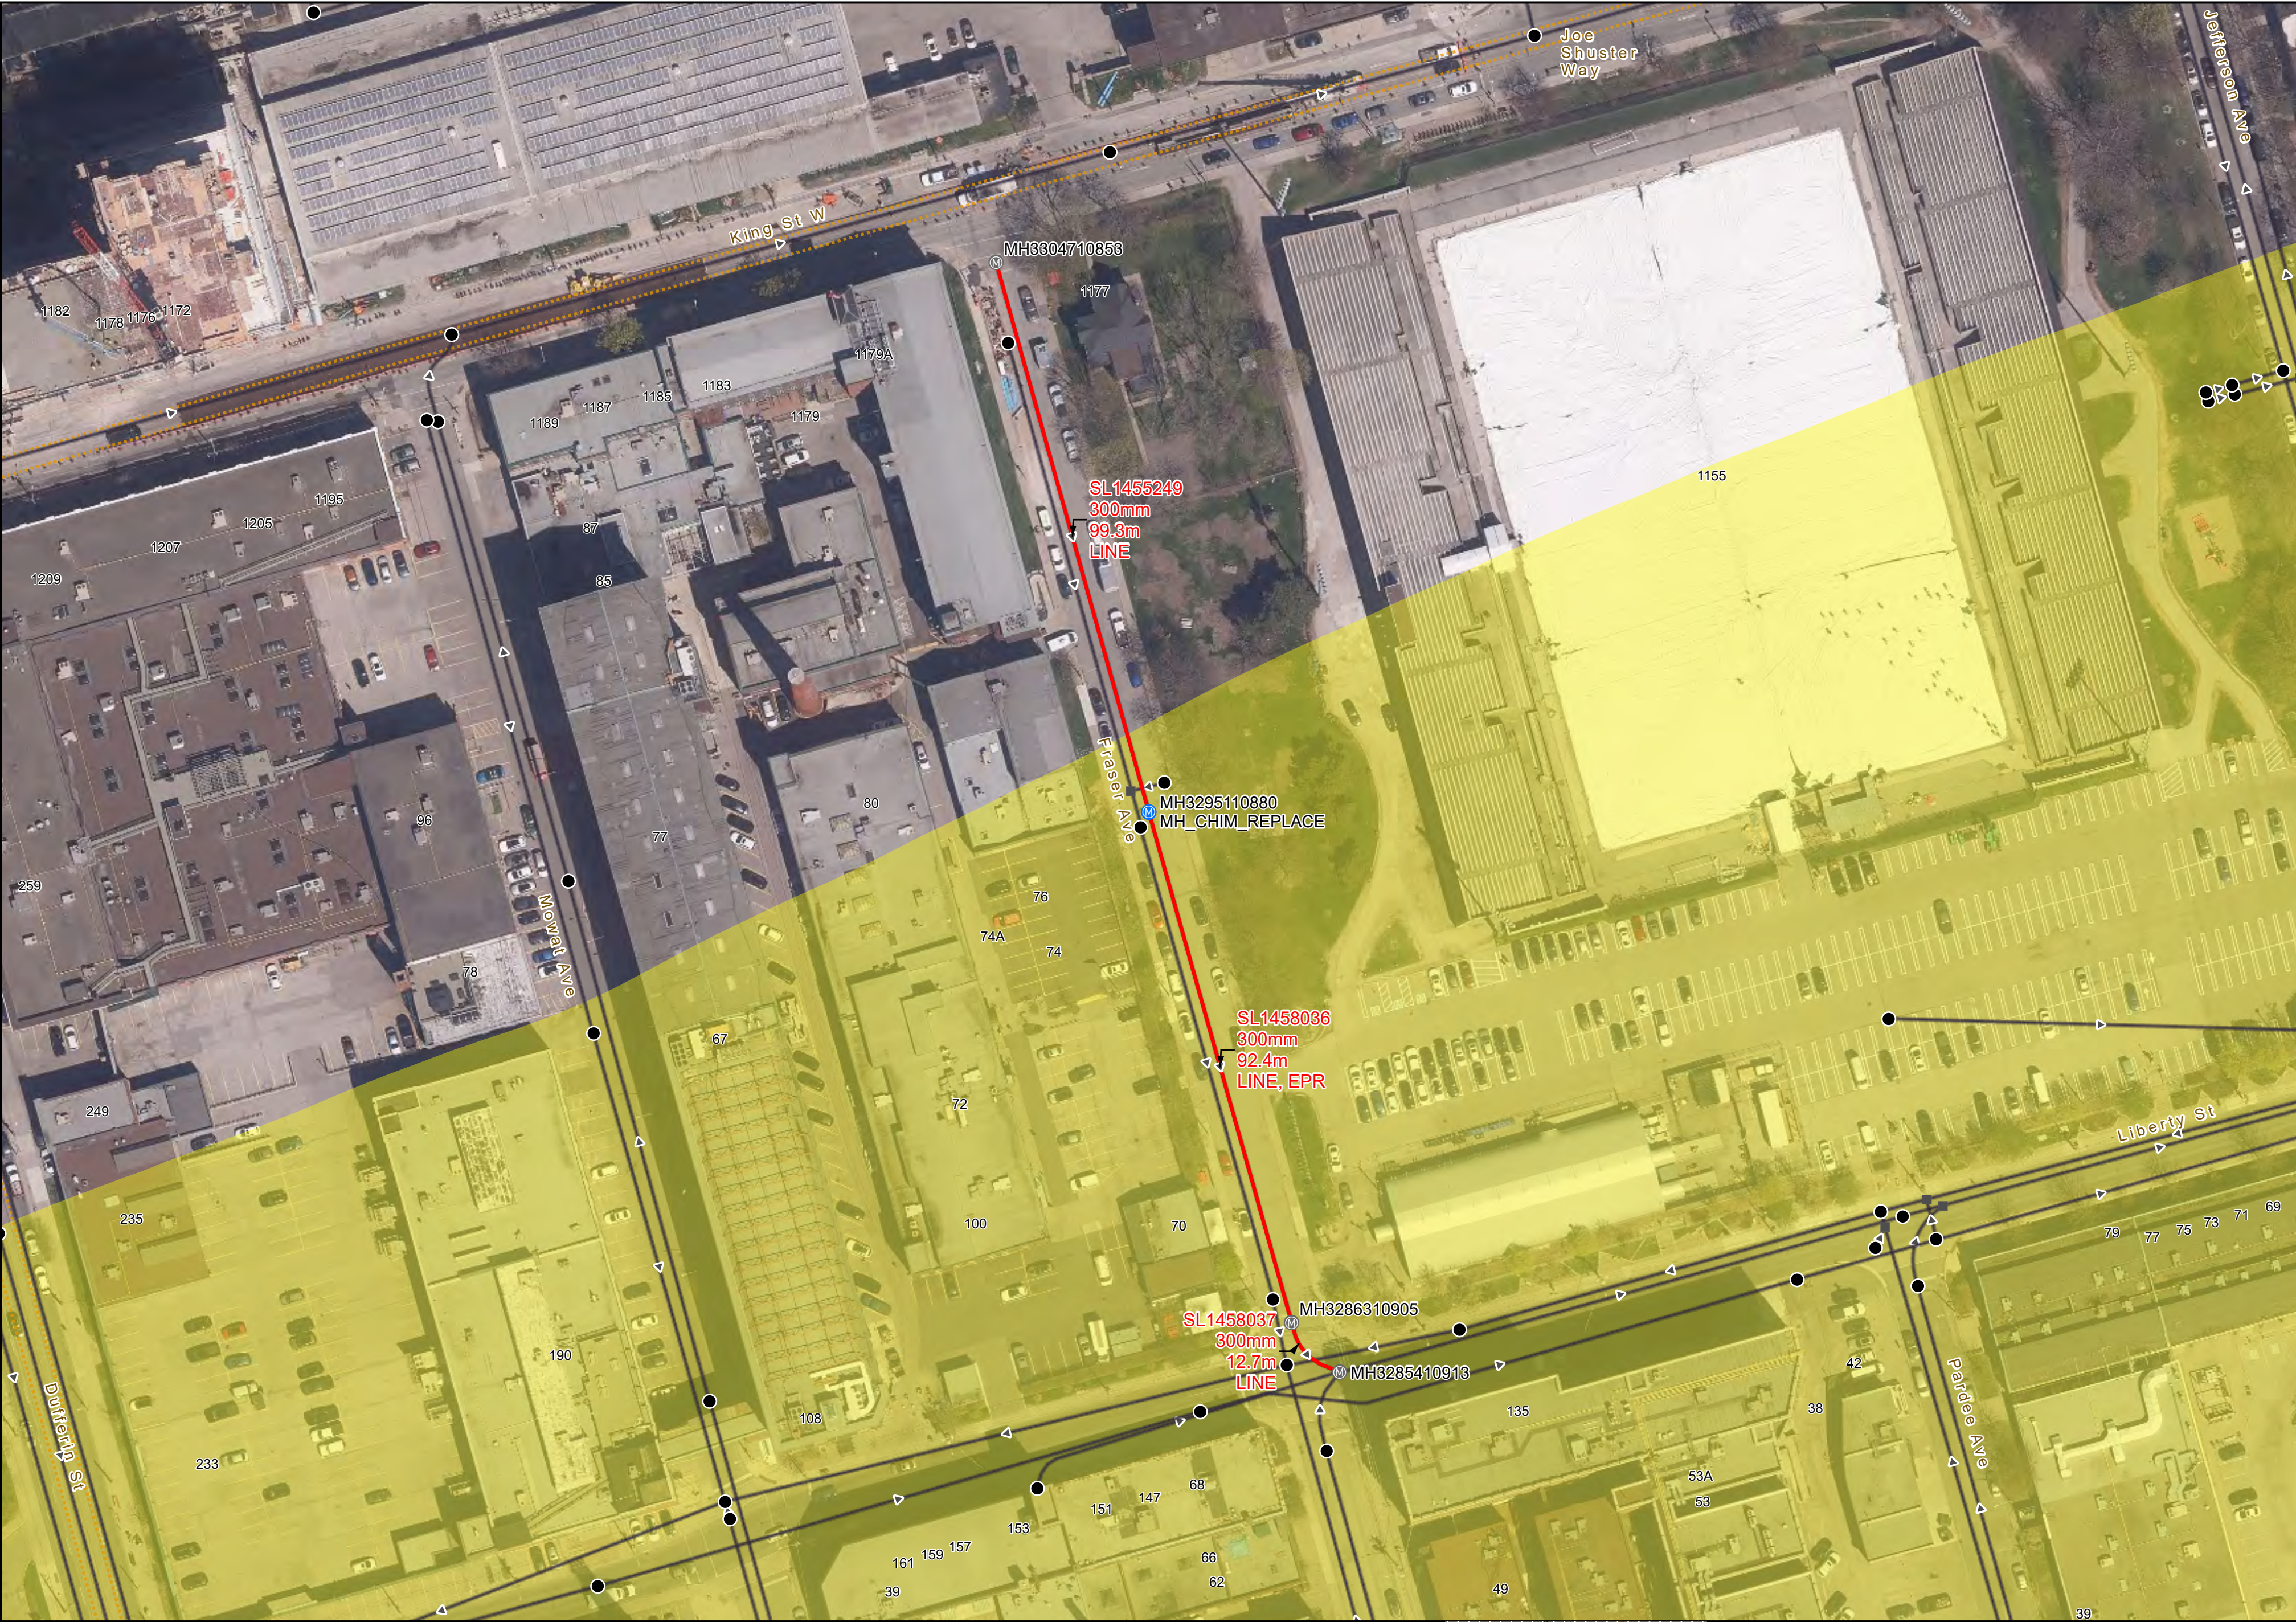

Absolute Scale: 1:750

0 10 20 40 Meters

Scope of work

Maintenance Hole

Pipe: System Type

Combined

Sanitary

Storm

Connecting Manholes

Manholes

Connection Node

Outfall

Pipe

TRCA Property

TRCA Regulation Limit

Property Boundaries

TTC Street Car Tracks

Hydrology

Transit Corridor Lands

On or under the TCLs

10m of the TCL centreline

30m of TCL centreline

In Mx larger Review Zone (400m of TCL)

Key Map

24-02 City of Toronto Sewer Rehabilitation Program

2026 Program Mx Permit

Job Number: 24-02 MX_ON_LN

Date: 2025-07-18 Map 11 of 11

55 Horner Ave, Unit 2A
Etobicoke, M8Z 4X6
Tel: 416-354-3065

andrews.engineer

Metrolinx Reference Number: UR - 251268 - 000

Subject: YNSE - UR - 251268 - 000 - CoT - Metrolinx Yonge Subway Extension CDP Application - 2026
Sewer Rehabilitation Works

Location: Fargo and Connaught Ave (SL4033306)

Date: July 31, 2025

Letter Valid Until: September 30, 2026

Hi Albert (andrews.engineer),

Your submission is within the Yonge North Subway Extension Project review zone.

Metrolinx Adjacent Construction Review (Subways) and the Yonge North Subway Extension Project Delivery Team have reviewed the submission and have **no objection** that you proceed with your permitting process and work at this time for the work period between **December 1, 2025 and September 30, 2026**.

We note that Toronto Water & andrews.engineer (the "Applicant") must coordinate the schedule and workspace for all works and traffic management directly with your City of Toronto contacts. Please ensure to provide a copy of this letter to the City of Toronto and Work Zone Coordinator.

When this letter expires, a Metrolinx reconfirmation of Absence of Conflict is required from all projects mentioned prior to proceeding with construction works and obtaining a municipal permit. You may submit extension requests to MCReviews@metrolinx.com.

We note that Metrolinx is **not** responding on behalf of TTC, CN or CP Rail, (or any other required reviewing stakeholders), and we trust that you have submitted your proposed works accordingly to same, as required, for their review. This response letter does not replace any other permit and/or approval that an Applicant must obtain to satisfy all applicable laws, including any municipal and/or provincial approvals.

Sincerely,

KATRINA ISABELLE IRAOLA


Project Manager | Adjacent Construction Review (ACR)

Real Estate & Development

Metrolinx | 20 Bay Street | Toronto | Ontario | M5J 2W3

C: 437.439.7131

 **METROLINX**

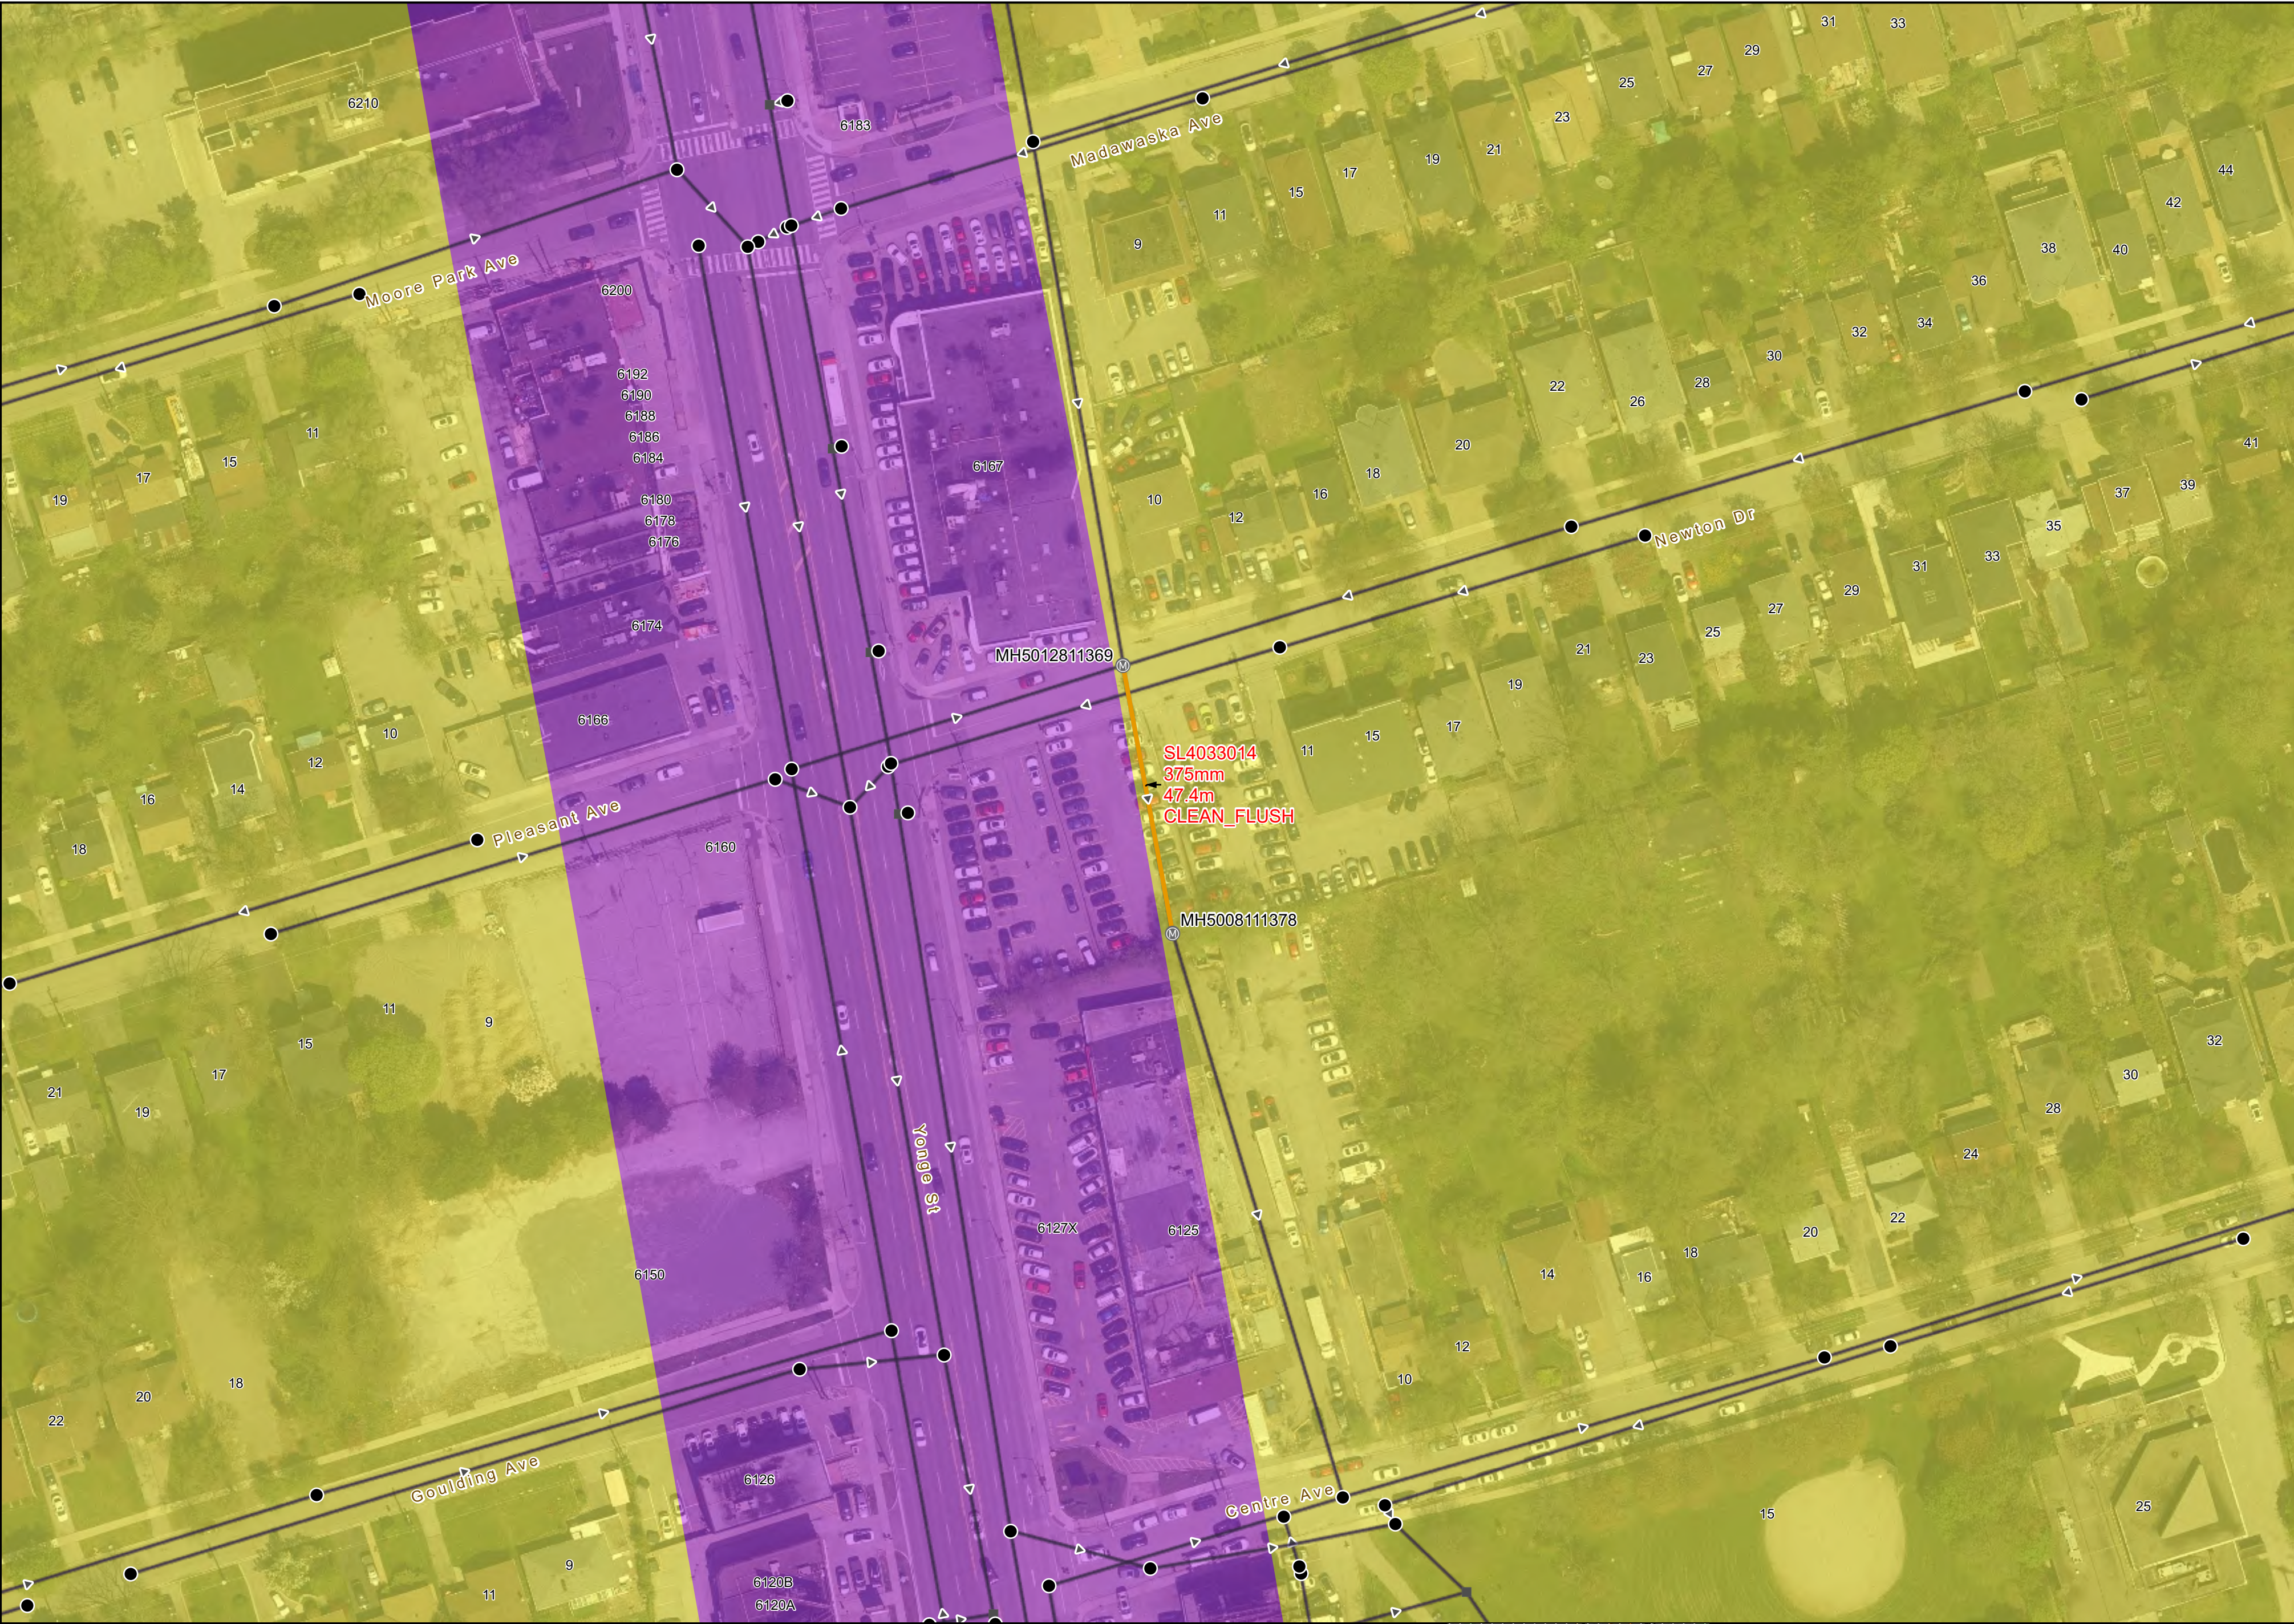

Absolute Scale: 1:750

0 10 20 40 Meters

Scope of work

Maintenance Hole

Pipe: System Type

- Combined
- Sanitary
- Storm

Connecting Manholes

Manholes

Connection Node

Outfall

Pipe

TRCA Property

TRCA Regulation Limit

Property Boundaries

TTC Street Car Tracks

Hydrology

Transit Corridor Lands

- On or under the TCLs
- 10m of the TCL centreline
- 30m of TCL centreline
- In Mx larger Review Zone (400m of TCL)

Key Map

24-02 City of Toronto Sewer Rehabilitation Program

2026 Program Mx Permit

Job Number: 24-02 MX_YSE

Date: 2025-07-18 Map 2 of 2

55 Horner Ave, Unit 2A
Etobicoke, M8Z 4X6
Tel: 416-354-3065

andrews.engineer